


REVISION	DATE
102-104 to Storage Area, Removed 109-110 Walls,	
Add Wall Types, Notes	4-5-2019
Removed 110, Add. Notes	4-29-19
Add Wall w/ Casel Opng.	5-3-2019

**COASTAL BAND HALL**  
120 Winyah Road  
Conway, SC 29526

**COASTAL BAND HALL**  
FLOOR PLAN  
BUILDING CODE: CBH1 IDENTIFICATION NUMBER: 457


Facilities Design & Engineering  
P.O. Box 261954  
Conway, SC 29528

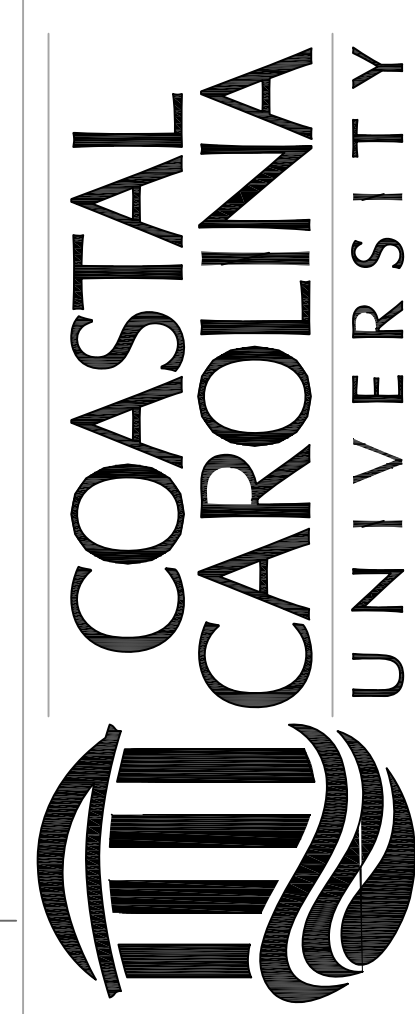

SEAL

DATE: 02-13-2018  
SCALE: NO SCALE  
DESIGN BY: CCU  
DRAWN BY: CDW  
SHEET

**A1**  
OF 2

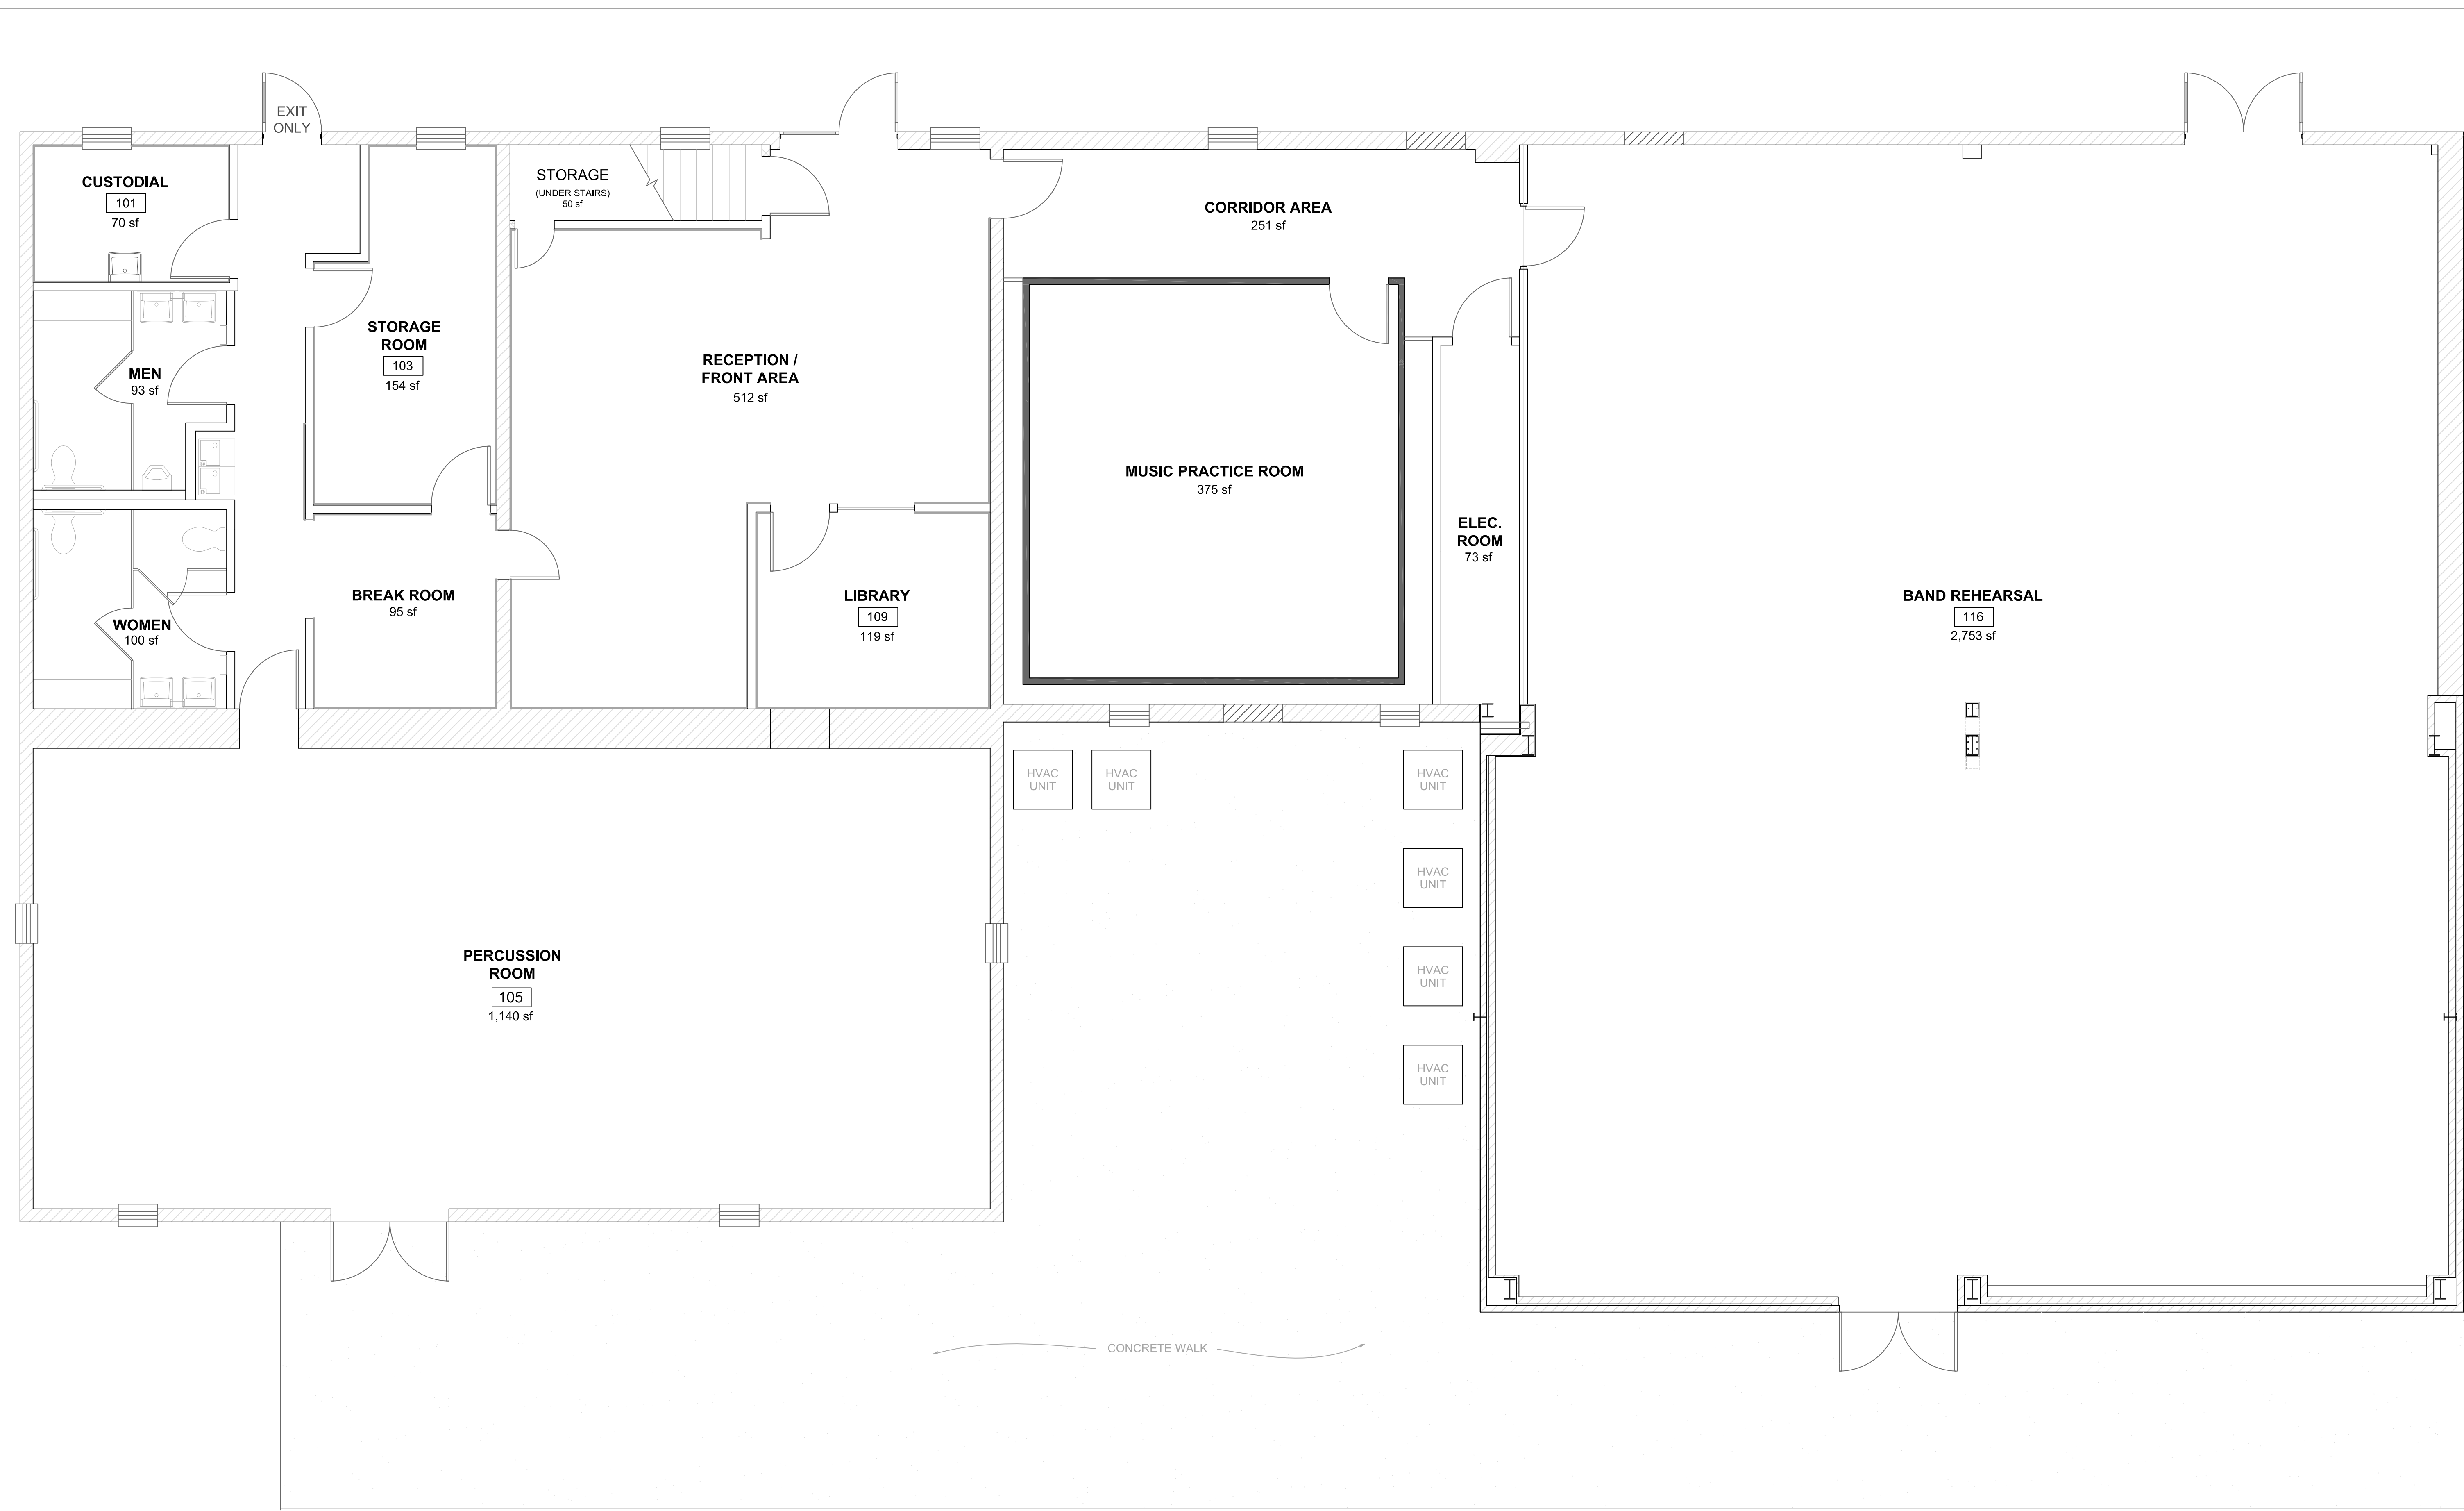

**COASTAL BAND HALL**  
SCALE: 1/4" = 1'-0"

**COASTAL BAND HALL**  
GROSS SQUARE FOOTAGE = 6,488  
NET SQUARE FOOTAGE = 5,725  
LINEAR FEET = 419'