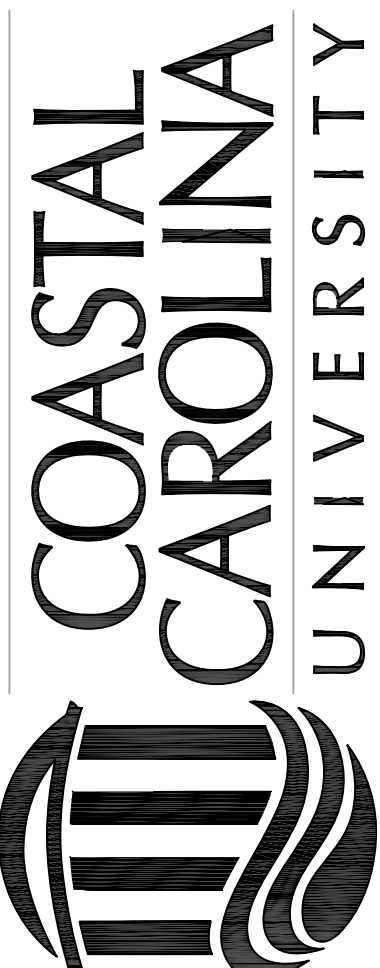


**SECOND FLOOR PLAN**  
SCALE: 1/8" = 1' - 0"

**ACADEMIC OFFICE & CLASSROOM BUILDING #2**  
SECOND FLOOR PLAN  
GROSS SQUARE FOOTAGE = 18,202  
NET SQUARE FOOTAGE = 13,493  
LINEAR FEET = 713'-5"

REVISION	DATE
<b>ACADEMIC OFFICE &amp; CLASSROOM BUILDING #2</b> <b>SECOND FLOOR PLAN</b> BUILDING CODE: <b>AOC2</b> IDENTIFICATION NUMBER: <b>272</b>	
FACILITIES DESIGN & ENGINEERING P.O. BOX 261954 CONWAY, SC 29528 470 Allied Drive Conway, SC 29526	
 <b>COASTAL CAROLINA UNIVERSITY</b>	
SEAL	DATE: 10-21-2017
	SCALE: 1/8" = 1'-0"
	DESIGN BY: CCU
	DRAWN BY: CDW
	SHEET
	<b>A2</b>
	of 3