


REVISION	DATE
ABC	---

DeCENZO HALL  
3600 Elvington Loop  
Conway, SC 29526

**DAVID A. & THERESA M. DeCENZO HALL**  
3600 BUILDING  
FIRST FLOOR PLAN  
BUILDING CODE: DTD36 IDENTIFICATION NUMBER: 636


Facilities Design & Engineering  
P.O. Box 261954  
Conway, SC 29528-6054

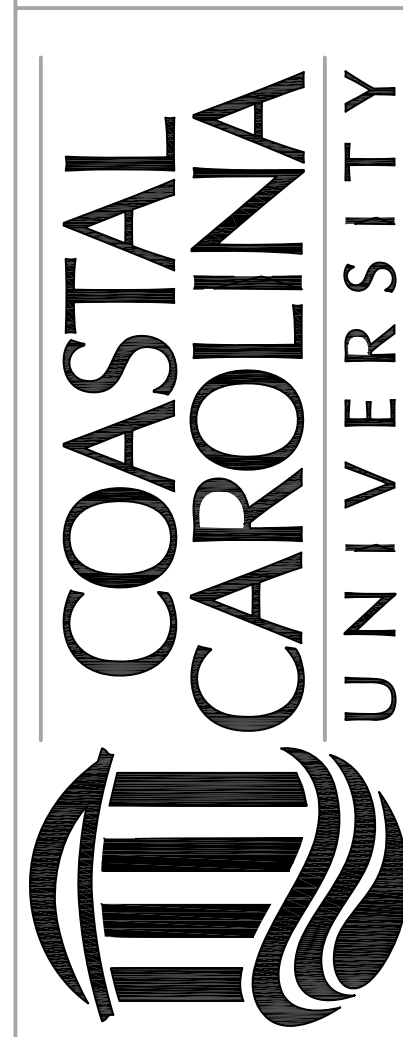


SEAL

DATE: 10-30-2018  
SCALE: 1/4" = 1'-0"  
DESIGN BY: CCU  
DRAWN BY: CDW  
SHEET

**A1**  
of 3

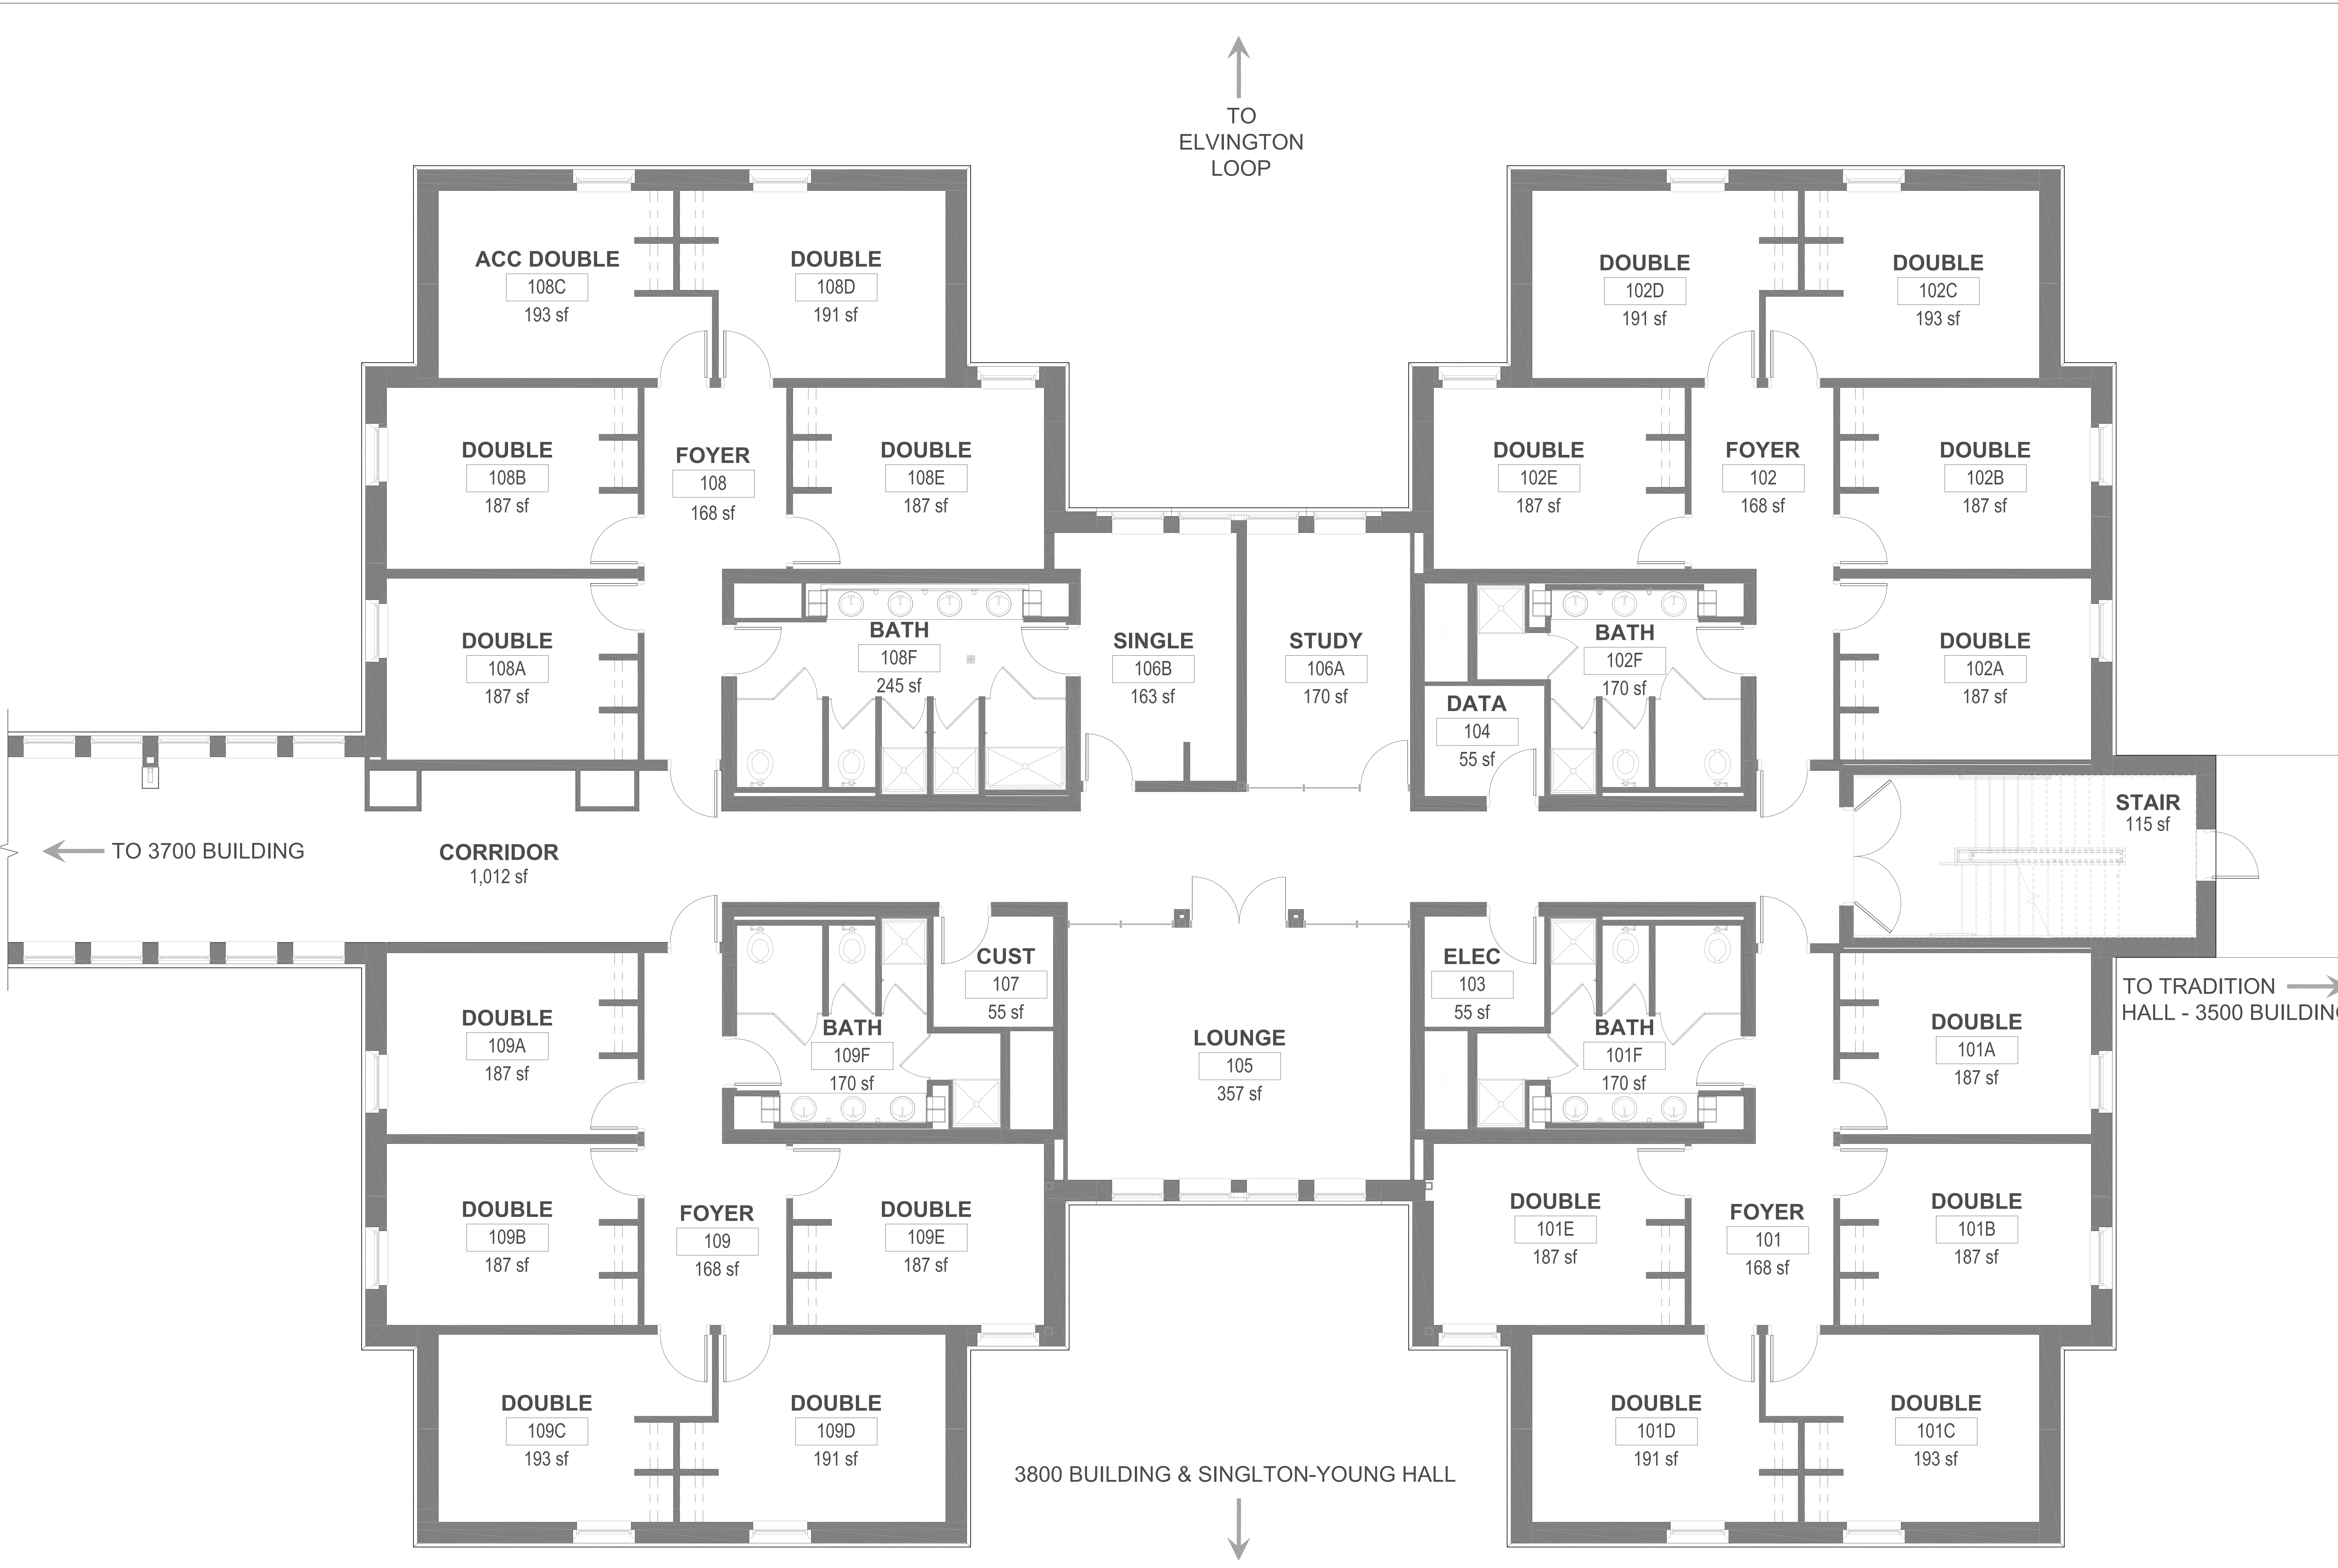

FIRST FLOOR PLAN - 3600 BUILDING  
SCALE: 1/4" = 1' - 0"

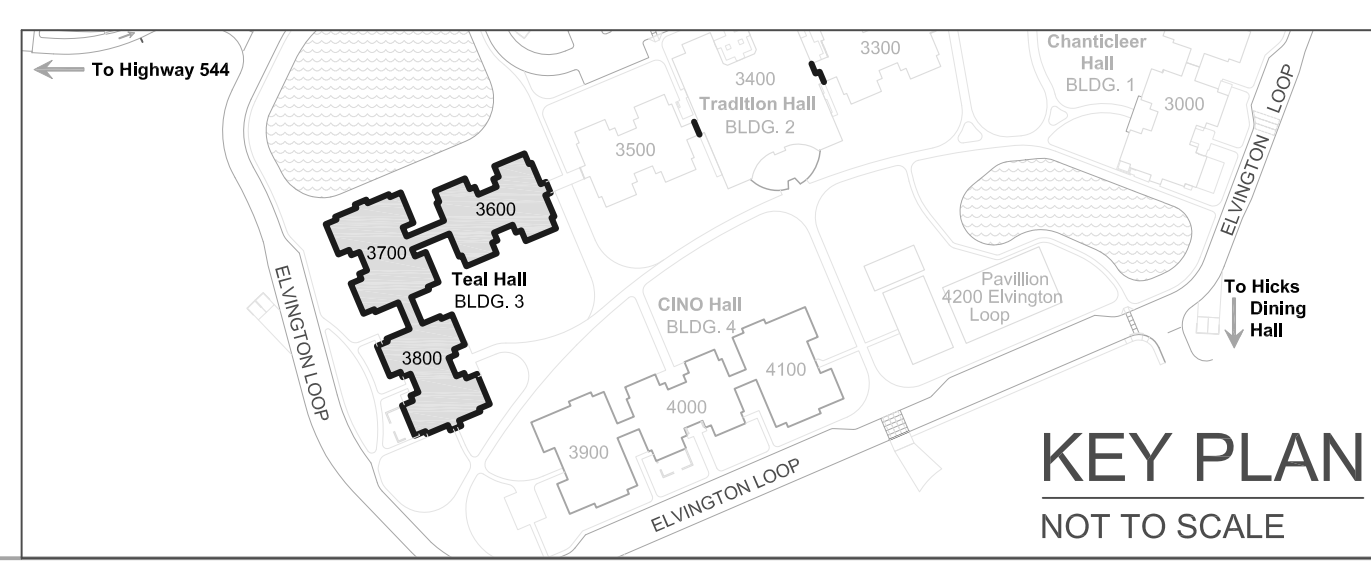

KEY PLAN  
NOT TO SCALE

**DeCENZO HALL**  
3600 BUILDING  
FIRST FLOOR PLAN  
GROSS SQUARE FEET = 8,874  
NET SQUARE FEET = 6,024  
LINEAR FEET = 548' - 8"