

REVISION	DATE
ABC	---

DeCENZO HALL  
3700 Elvington Loop  
Conway, SC 29526

**DAVID A. & THERESA M. DeCENZO HALL**  
3700 BUILDING  
FIRST FLOOR PLAN  
BUILDING CODE: DTD37 IDENTIFICATION NUMBER: 637


Facilities Design &  
Engineering  
P.O. Box 261954  
Conway, SC 29528-6054




SEAL

DATE: 10-30-2018  
SCALE: 1/4" = 1'-0"  
DESIGN BY: CCU  
DRAWN BY: CDW  
SHEET

**A1**  
of 3

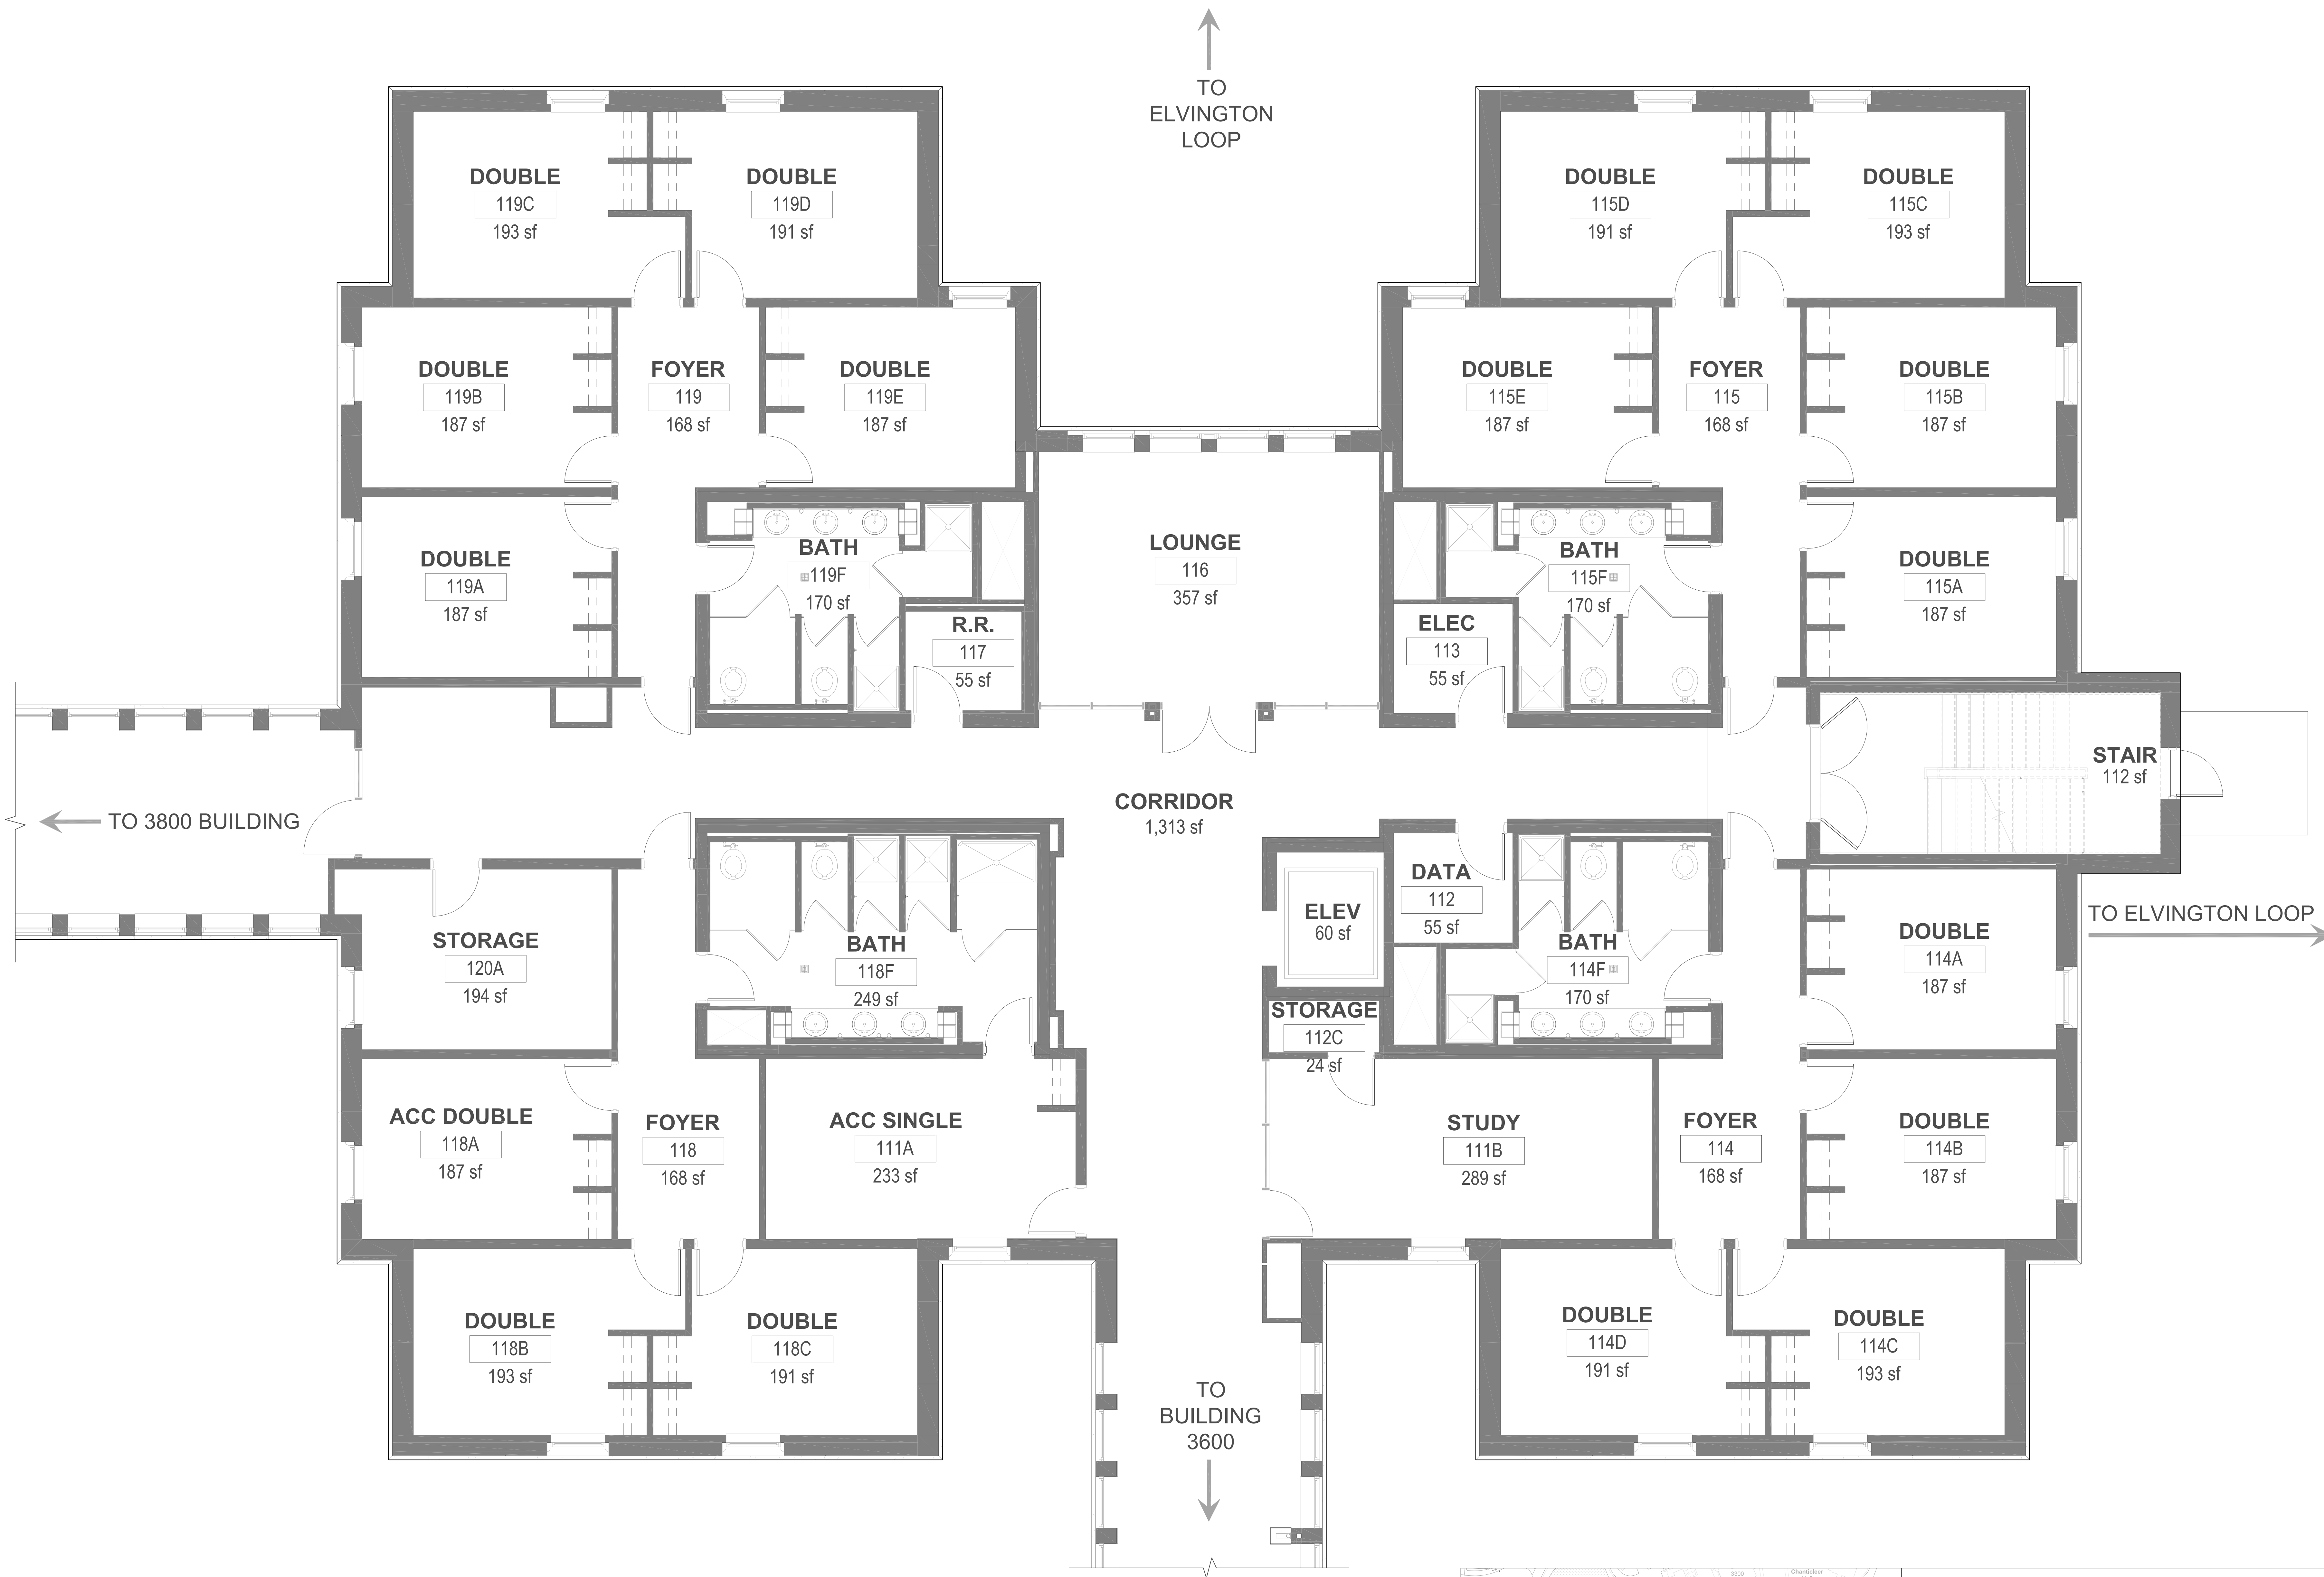

**FIRST FLOOR PLAN - 3700 BUILDING**  
SCALE: 1/4" = 1' - 0"

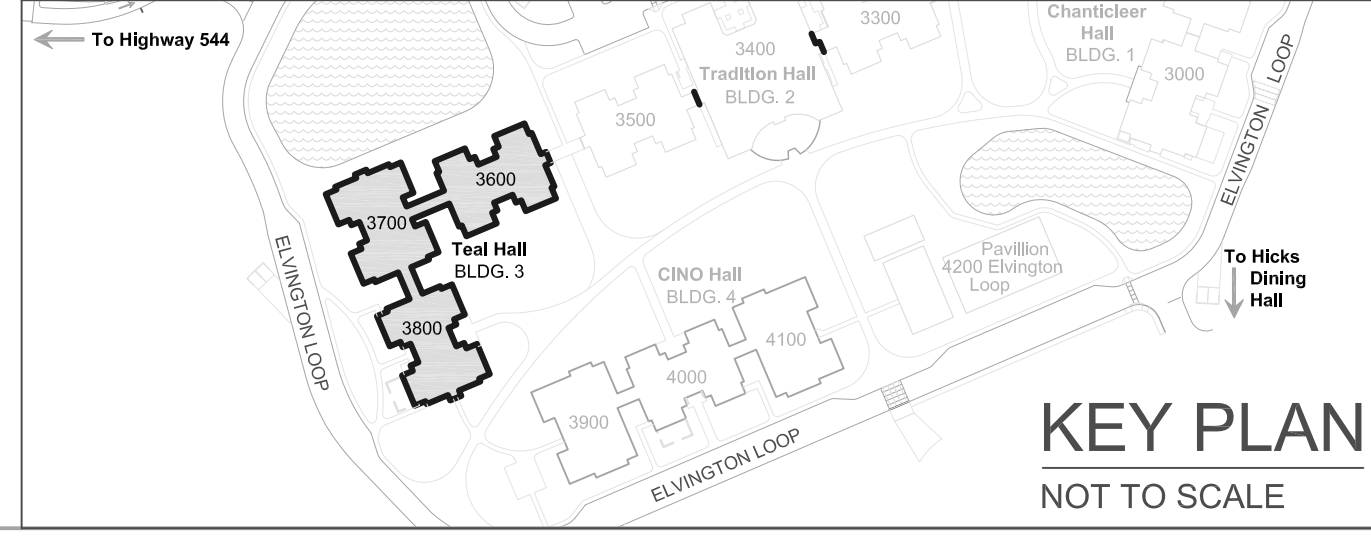

**DeCENZO HALL**  
3700 BUILDING  
FIRST FLOOR PLAN  
GROSS SQUARE FEET = 9,122  
NET SQUARE FEET = 5,931  
LINEAR FEET = 539' - 6"