


REVISION	DATE
ABC	---/---/---
DeCENZO HALL 3800 Elvington Loop Conway, SC 29526	
DAVID A. & THERESA M. DeCENZO HALL 3800 BUILDING FIRST FLOOR PLAN	
BUILDING CODE: DTD38 IDENTIFICATION NUMBER: 638	
Facilities Design & Engineering P.O. Box 261954 Conway, SC 29528-6054	
SEAL	
DATE:	10-30-2018
SCALE:	1/4" = 1'-0"
DESIGN BY:	CCU
DRAWN BY:	CDW
SHEET	

FIRST FLOOR PLAN - 3800 BUILDING
SCALE: 1/4" = 1' - 0"

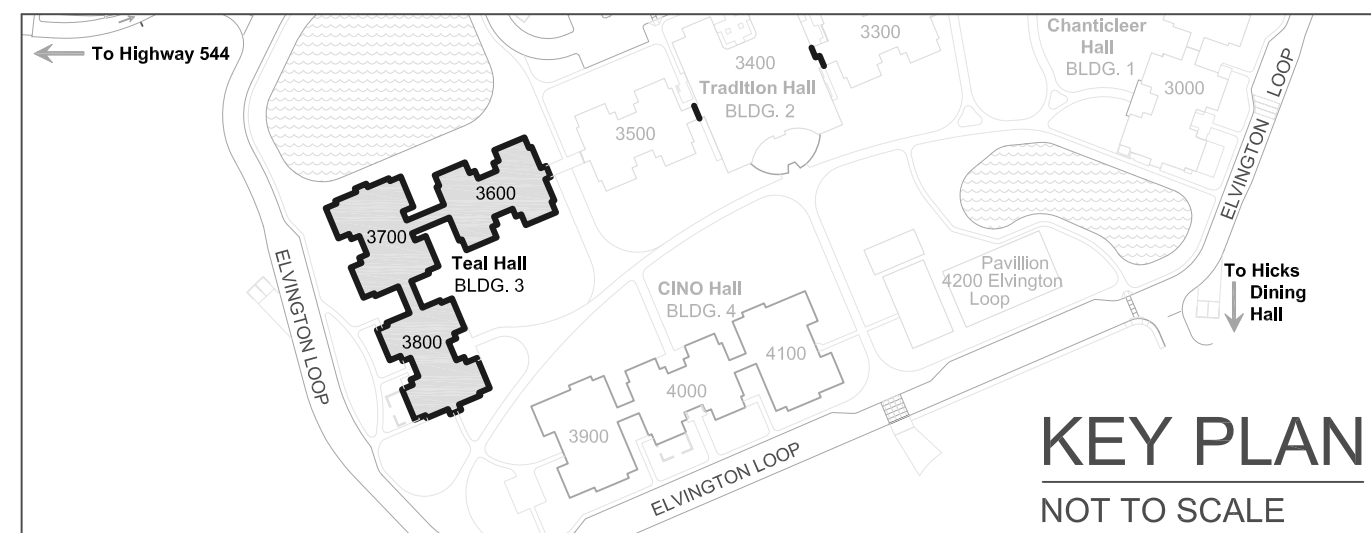

DeCENZO HALL
3800 BUILDING
FIRST FLOOR PLAN
GROSS SQUARE FEET = 9,010
NET SQUARE FEET = 6,127
LINEAR FEET = 572' - 3"