



REVISION	DATE
ABC	---/---/---
DeCENZO HALL 3700 Elvington Loop Conway, SC 29526	
<b>DAVID A. &amp; THERESA M. DeCENZO HALL</b> 3700 BUILDING SECOND FLOOR PLAN BUILDING CODE: DTD37 IDENTIFICATION NUMBER: 637	
Facilities Design & Engineering P.O. Box 261954 Conway, SC 29528-6054	
 <b>COASTAL CAROLINA UNIVERSITY</b>	
SEAL	
DATE:	10-30-2018
SCALE:	1/4" = 1'-0"
DESIGN BY:	CCU
DRAWN BY:	CDW
SHEET	

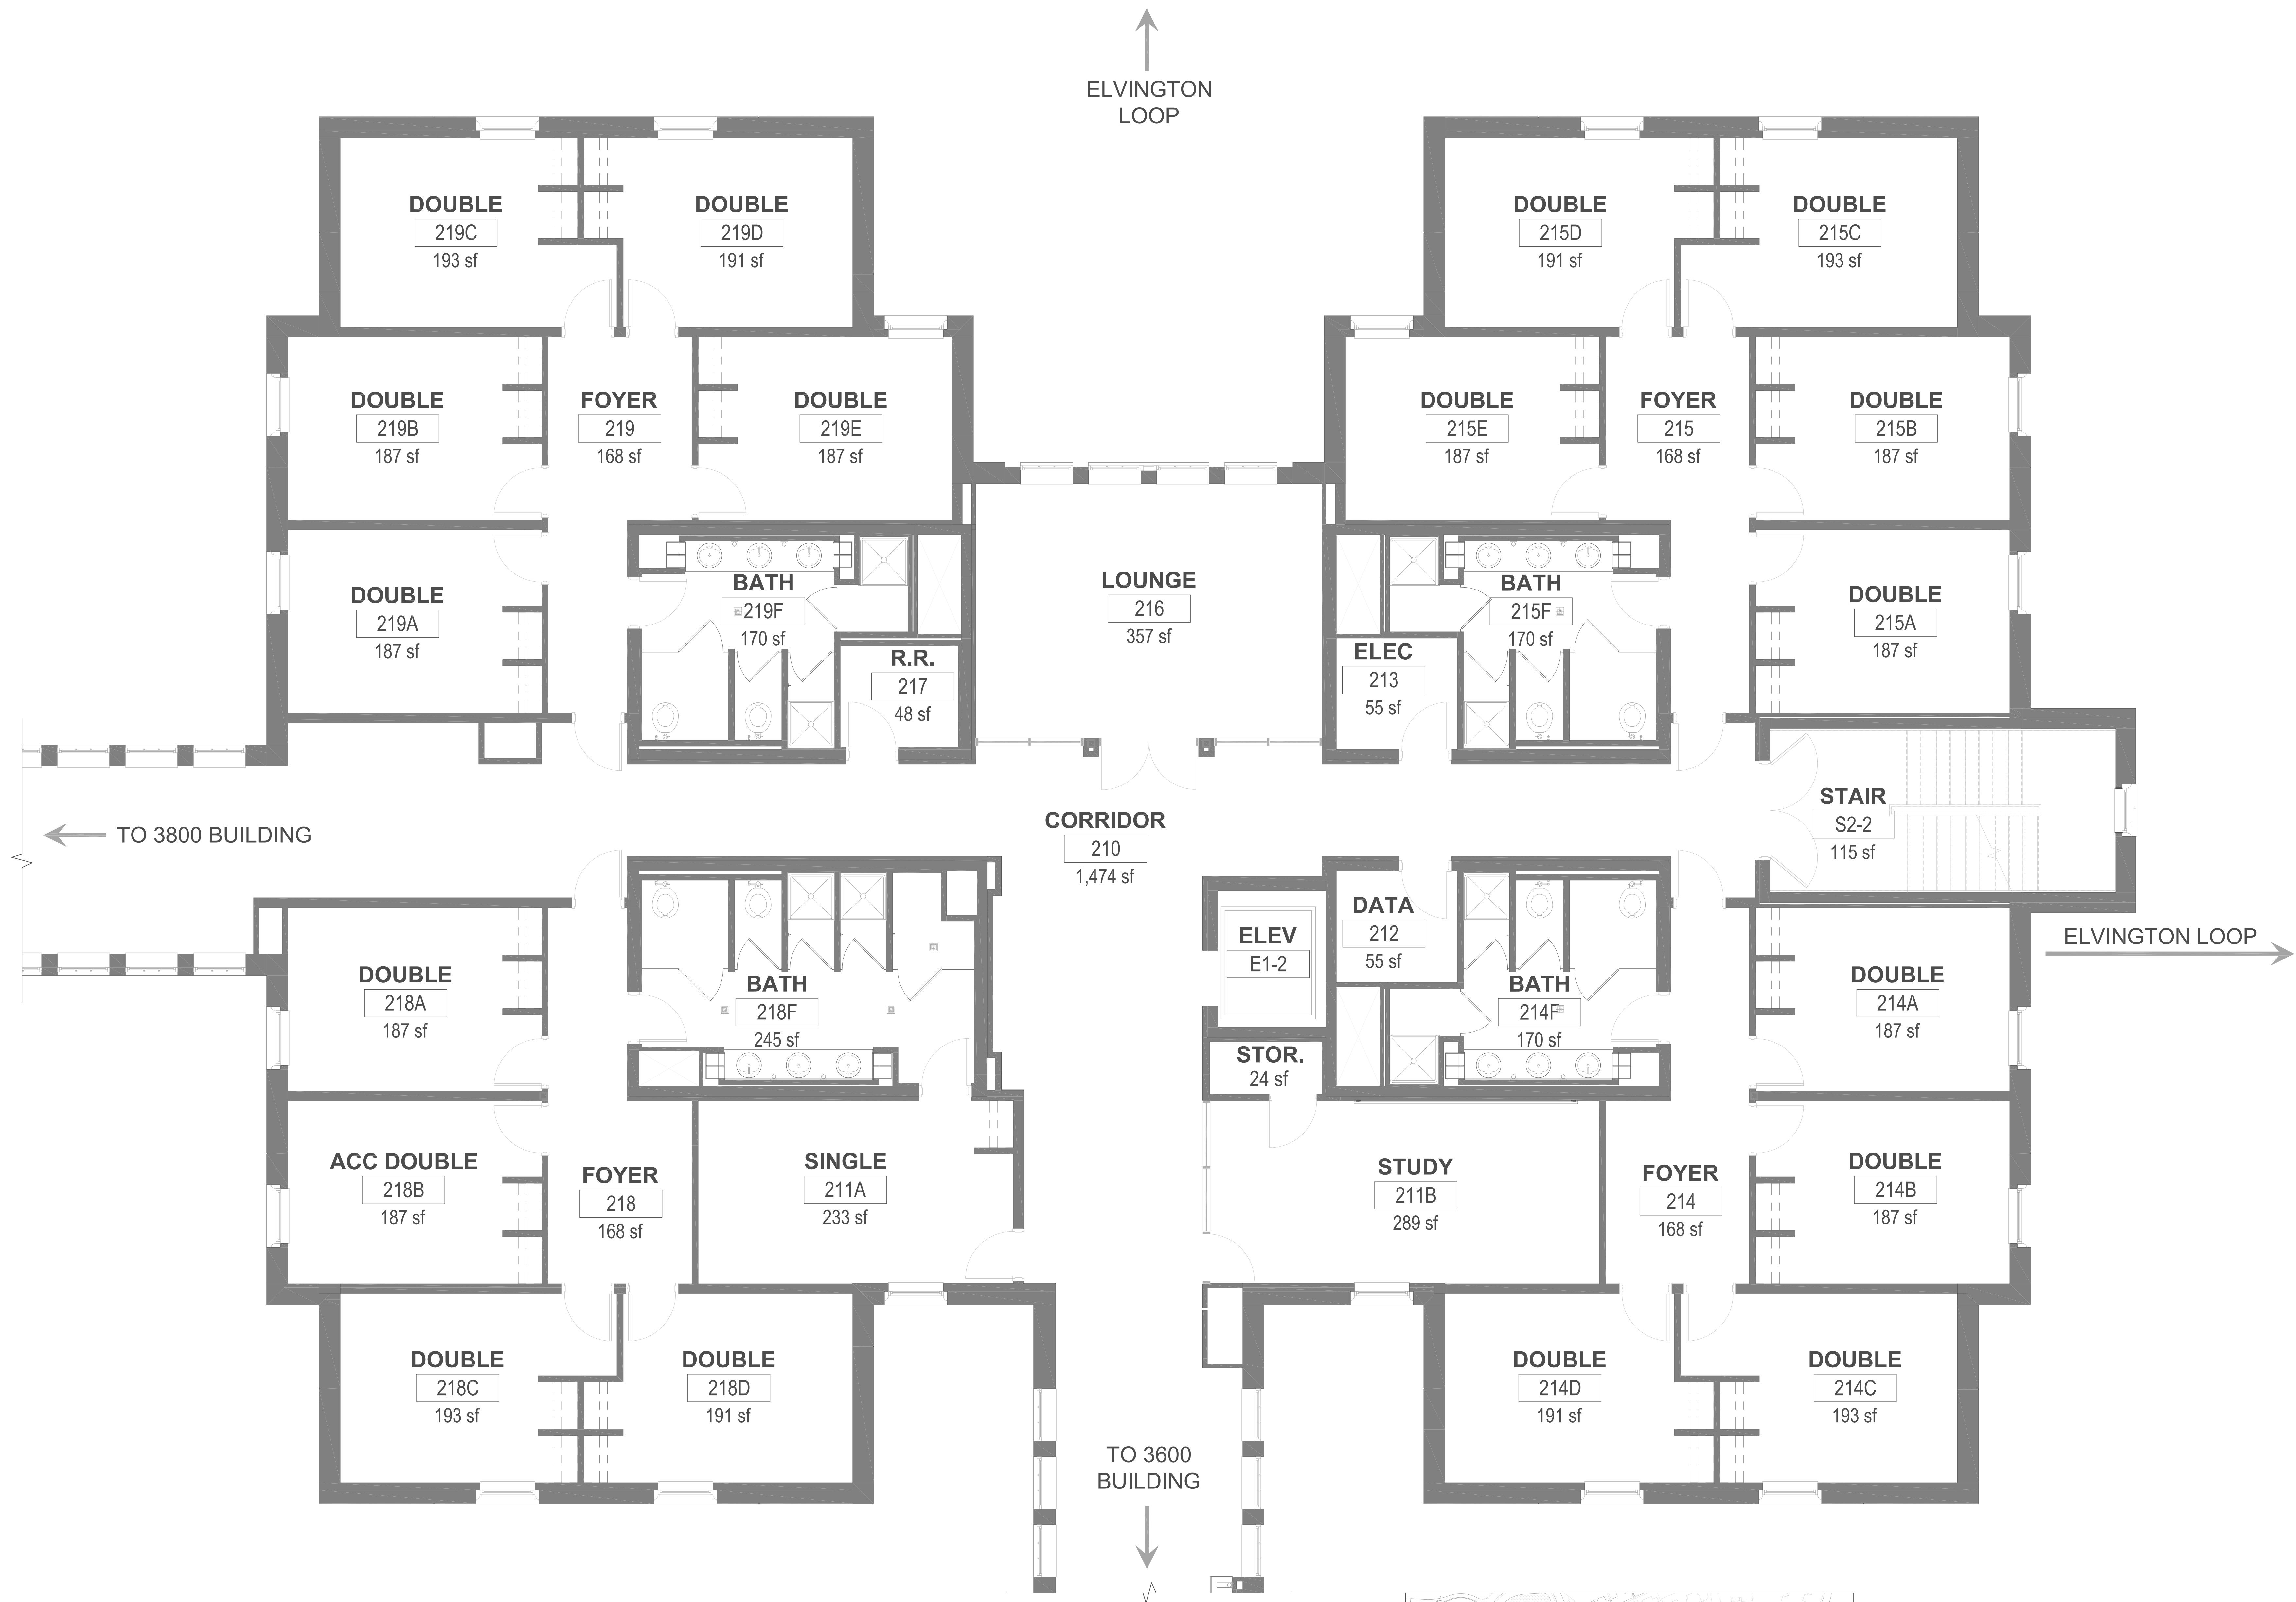

**SECOND FLOOR PLAN - 3700 BUILDING**  
SCALE: 1/4" = 1' - 0"

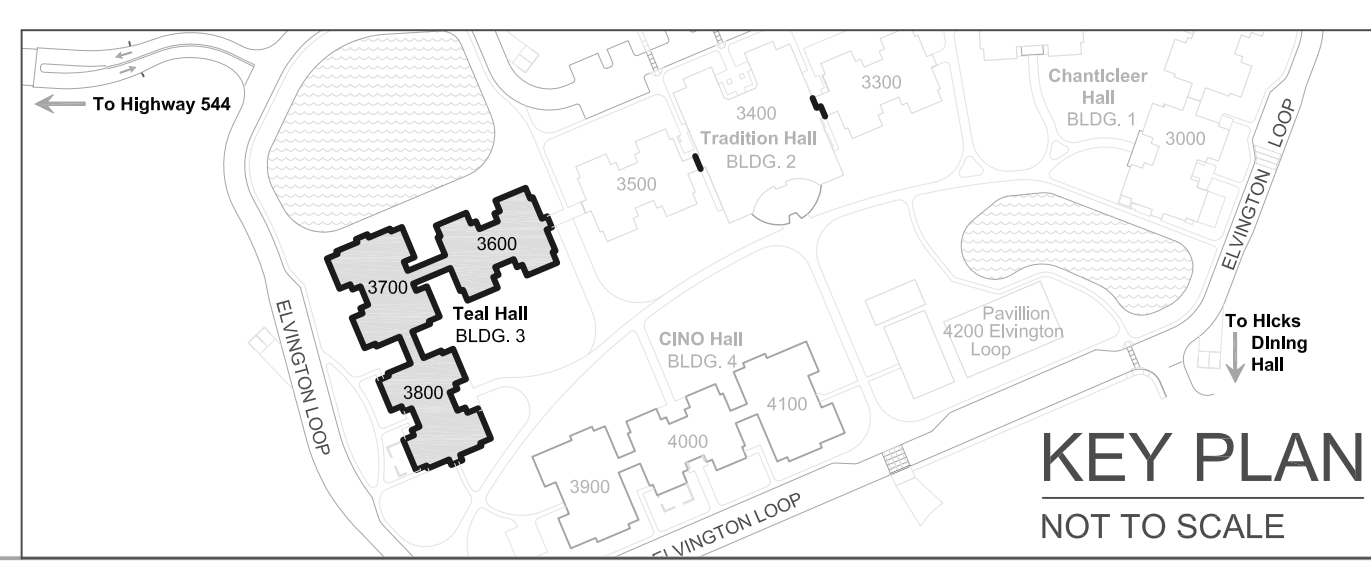

**DeCENZO HALL**  
3700 BUILDING  
SECOND FLOOR PLAN  
GROSS SQUARE FEET = 9,249  
NET SQUARE FEET = 5,995  
LINEAR FEET = 552' - 8"