

REVISION	DATE
ABC	--/--

DeCENZO HALL  
3800 Elvington Loop  
Conway, SC 29526

**DAVID A. & THERESA M. DeCENZO HALL**  
3800 BUILDING  
SECOND FLOOR PLAN  
BUILDING CODE: DTD38 IDENTIFICATION NUMBER: 638


Facilities Design &  
Engineering  
P.O. Box 261954  
Conway, SC 29528-6054




SEAL

DATE: 10-30-2018  
SCALE: 1/4" = 1'-0"  
DESIGN BY: CCU  
DRAWN BY: CDW  
SHEET

**A2**  
of 3

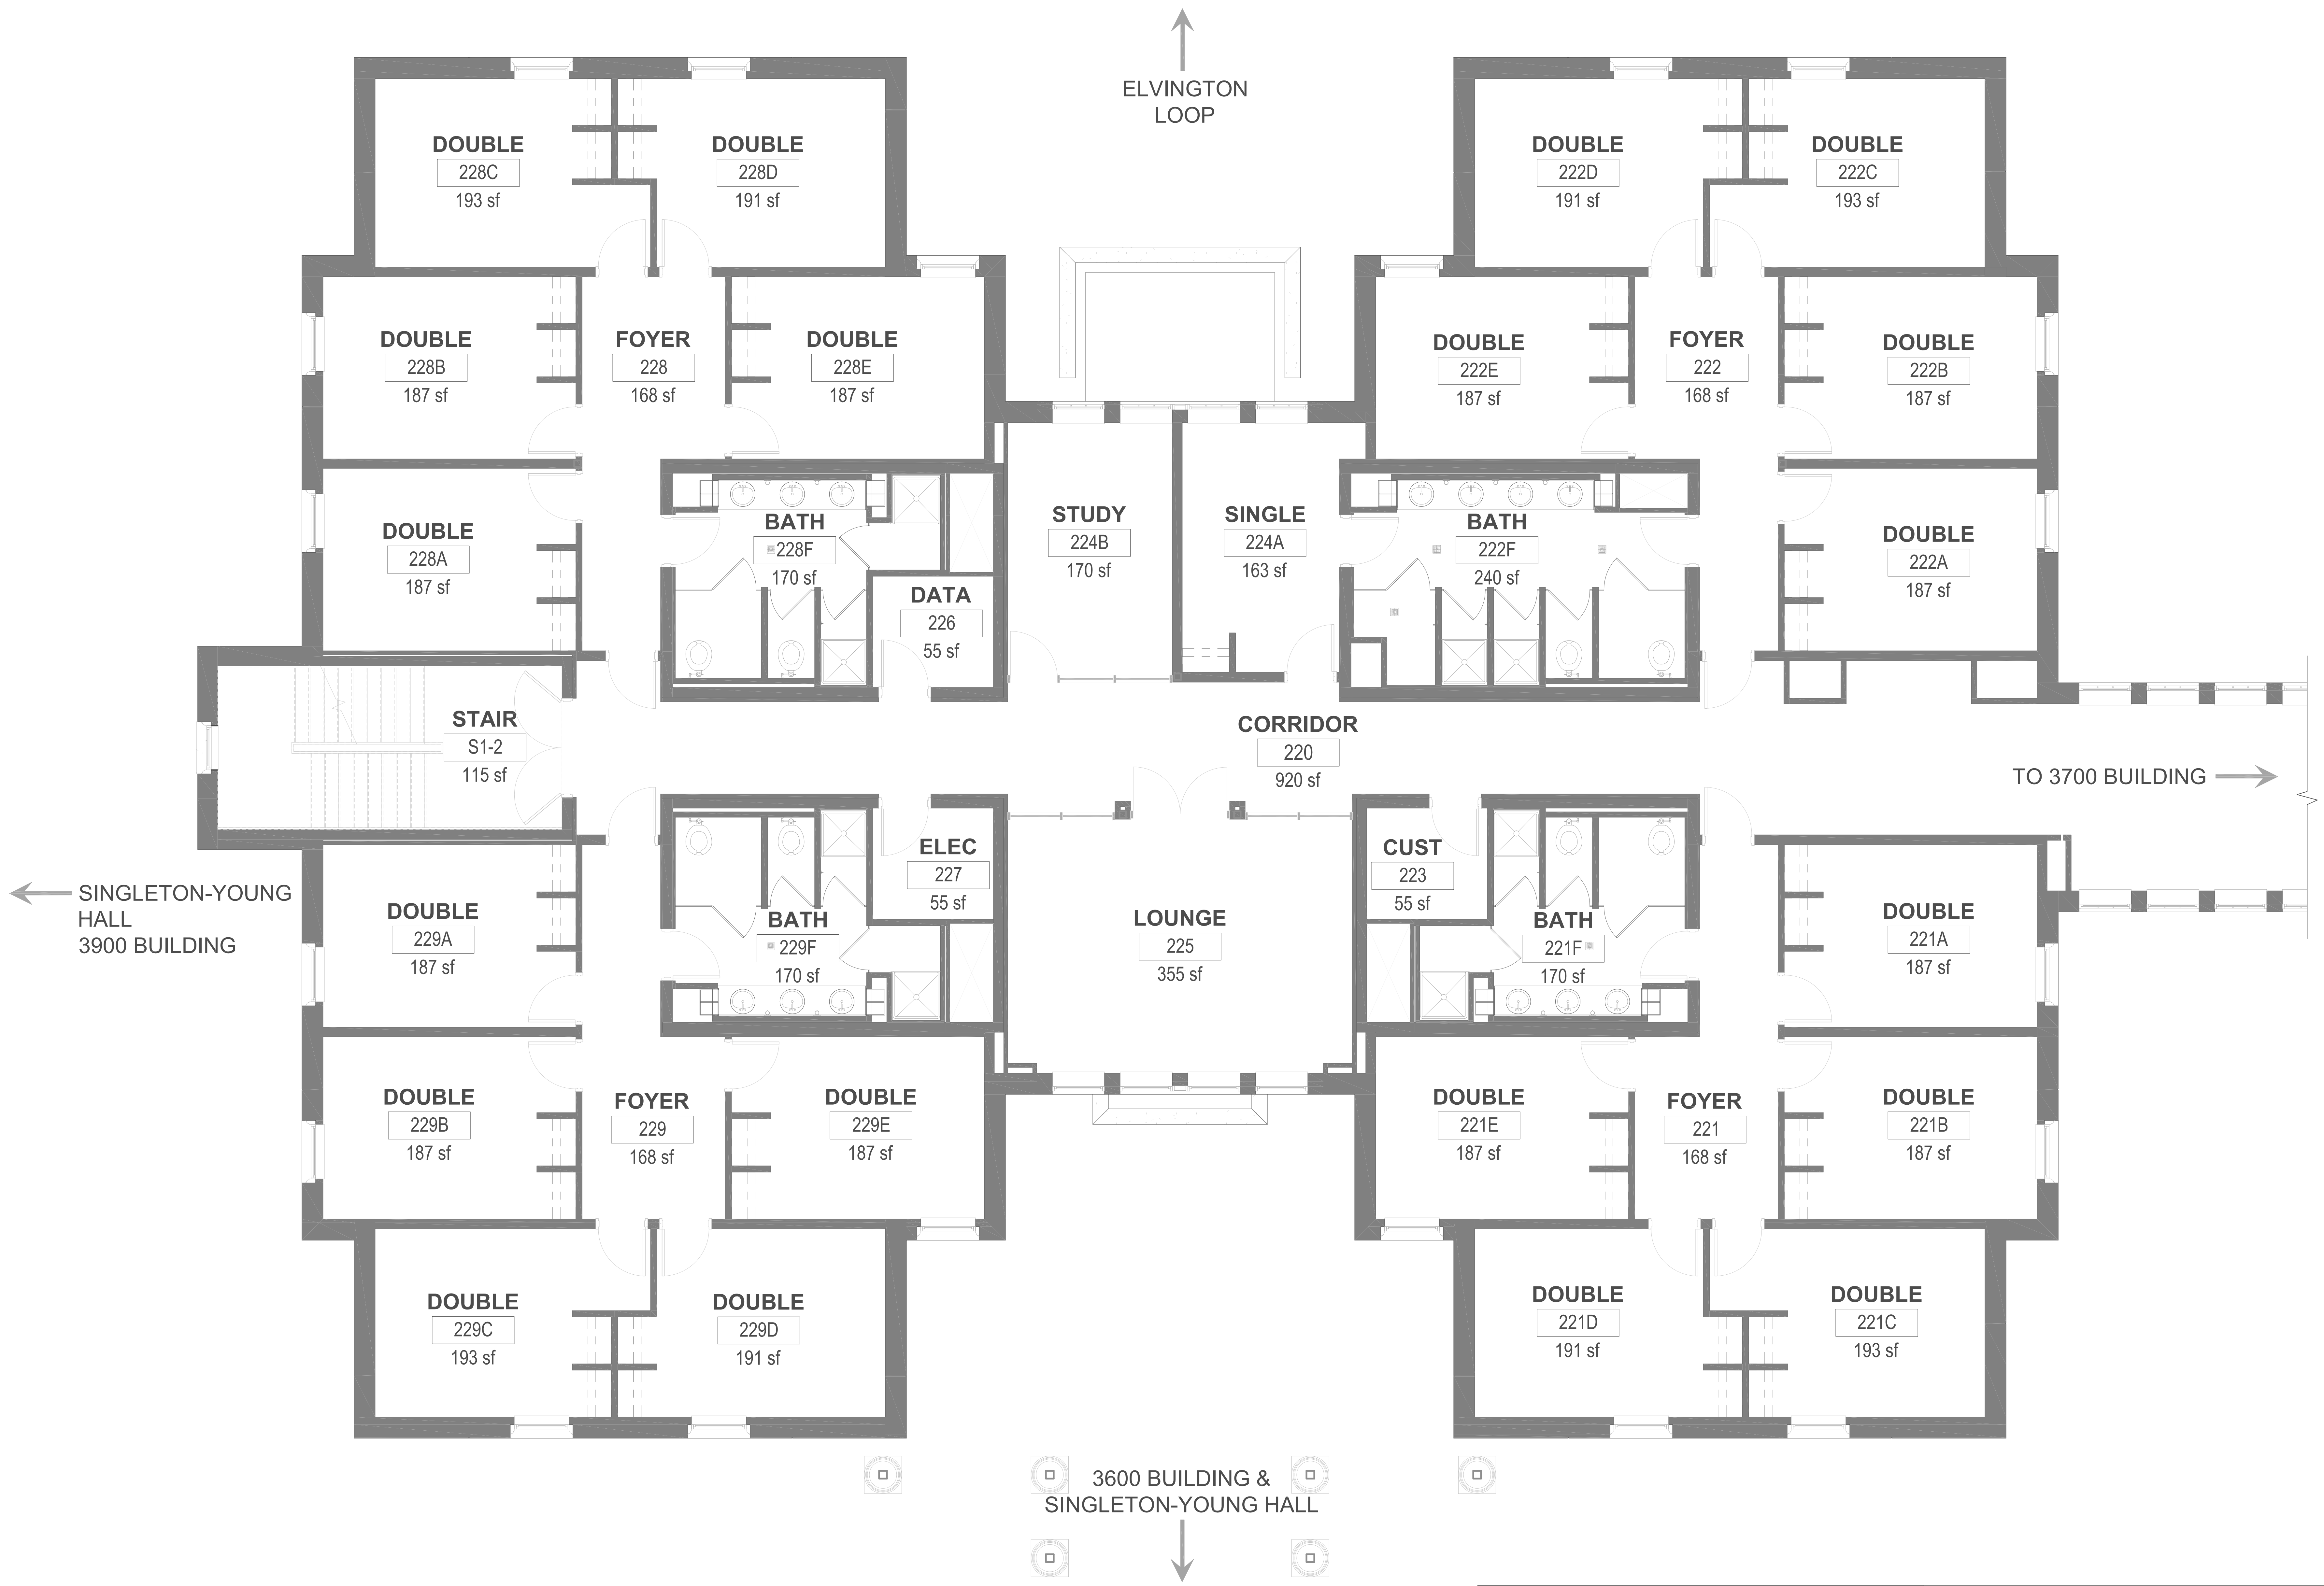

**SECOND FLOOR PLAN - 3800 BUILDING**  
SCALE: 1/4" = 1' - 0"

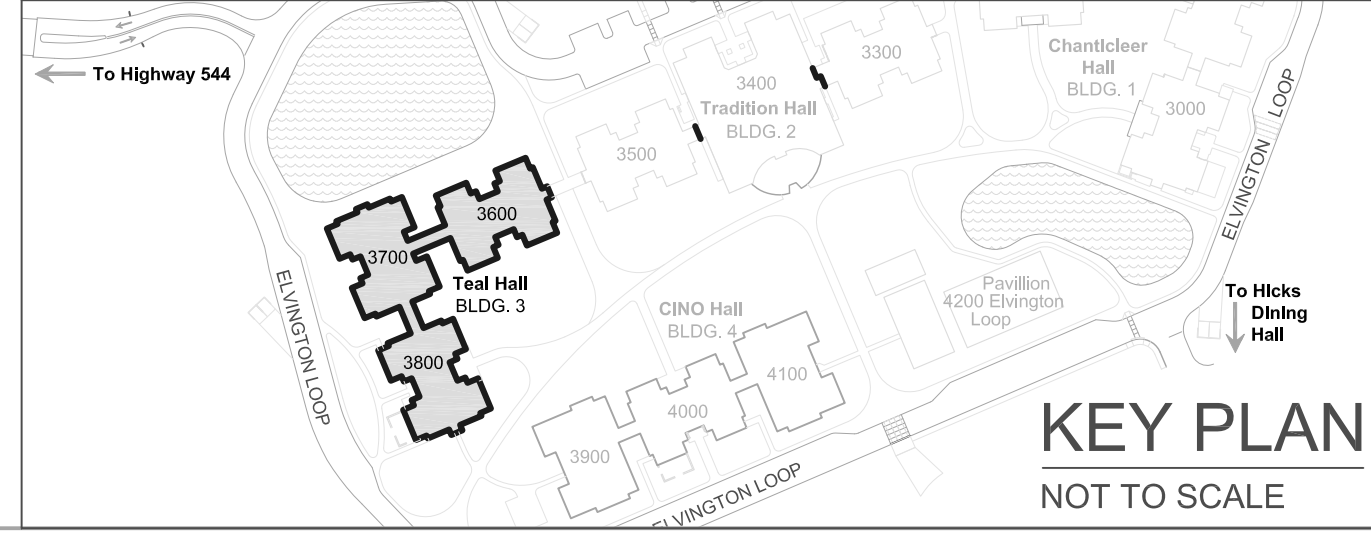

**DeCENZO HALL**  
3800 BUILDING  
SECOND FLOOR PLAN  
GROSS SQUARE FEET = 8,772  
NET SQUARE FEET = 6,015  
LINEAR FEET = 534' - 8"