
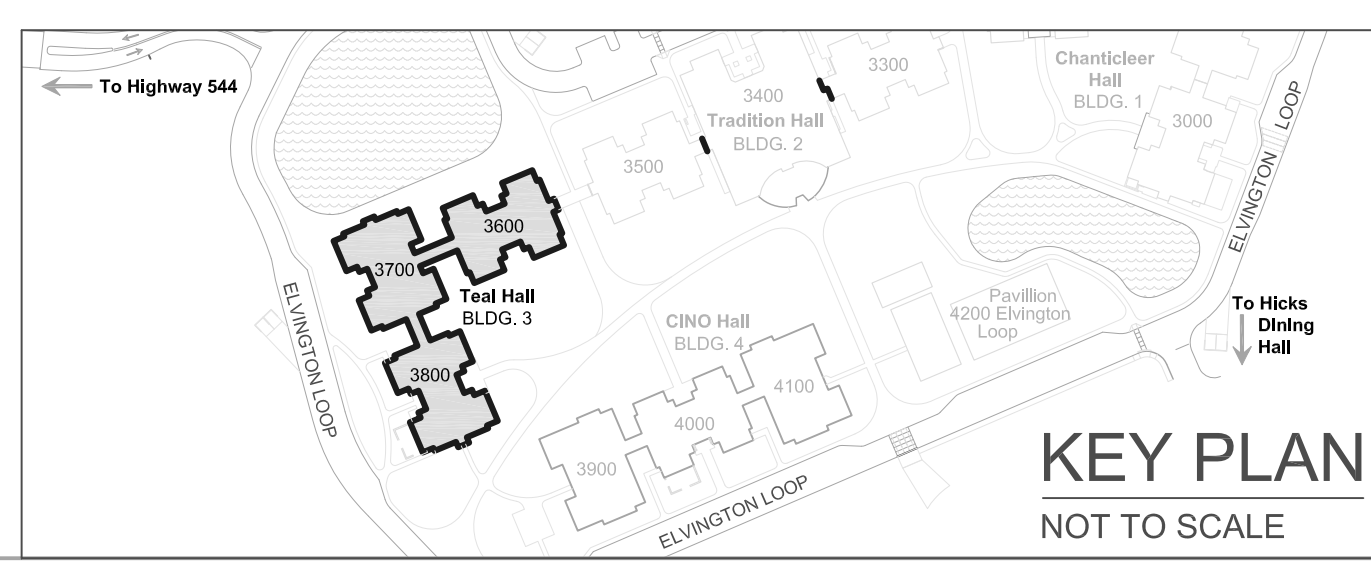


THIRD FLOOR PLAN - 3600 BUILDING
SCALE: 1/4" = 1' - 0"

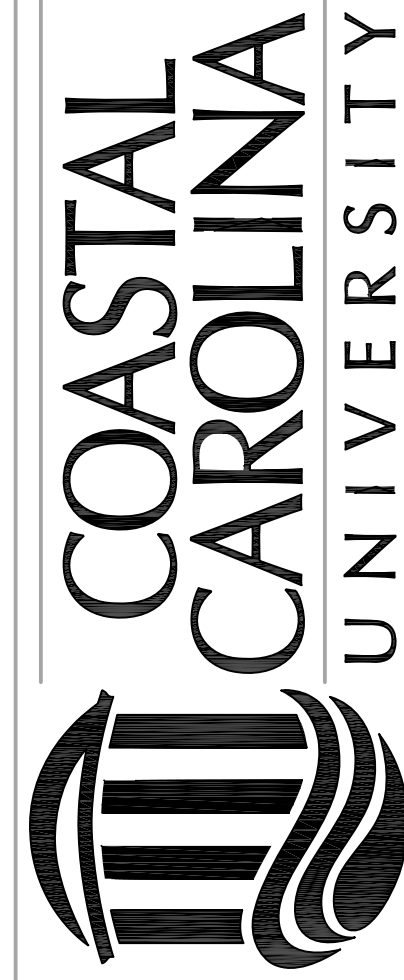

DeCENZO HALL
3600 BUILDING
THIRD FLOOR PLAN
GROSS SQUARE FEET = 8,923
NET SQUARE FEET = 6,047
LINEAR FEET = 555' - 4"

REVISION	DATE
ABC	---/---/---
DeCENZO HALL 3600 Elvington Loop Conway, SC 29526	
DAVID A. & THERESA M. DeCENZO HALL 3600 BUILDING THIRD FLOOR PLAN BUILDING CODE: DTD36 IDENTIFICATION NUMBER: 636	
Facilities Design & Engineering P.O. Box 261954 Conway, SC 29528-6054	
 COASTAL CAROLINA UNIVERSITY	
SEAL	
DATE:	10-30-2018
SCALE:	1/4" = 1'-0"
DESIGN BY:	CCU
DRAWN BY:	CDW
SHEET	
A3	
of 3	