

REVISION	DATE
ABC	---

DeCENZO HALL
3800 Elvington Loop
Conway, SC 29526

DAVID A. & THERESA M. DeCENZO HALL
3800 BUILDING
THIRD FLOOR PLAN
BUILDING CODE: DTD38 IDENTIFICATION NUMBER: 638

Facilities Design &
Engineering
P.O. Box 261954
Conway, SC 29528-6054




SEAL

DATE: 10-30-2018
SCALE: 1/4" = 1'-0"
DESIGN BY: CCU
DRAWN BY: CDW
SHEET

A3
of 3



THIRD FLOOR PLAN - 3800 BUILDING
SCALE: 1/4" = 1' - 0"

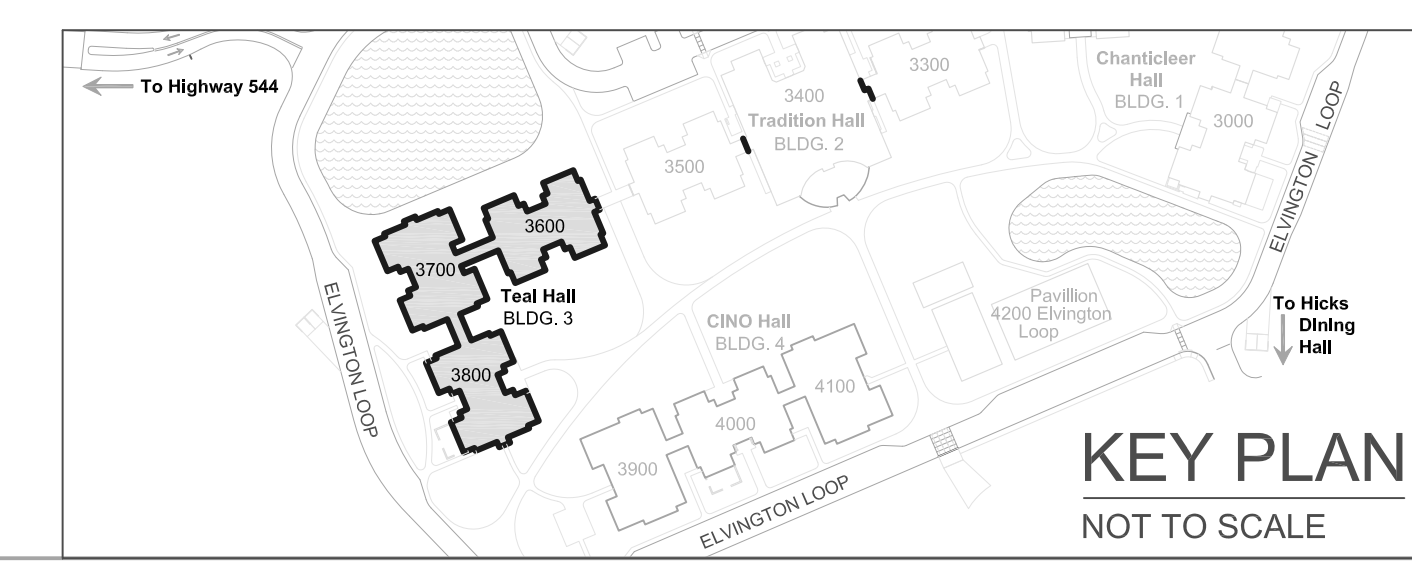

DeCENZO HALL
3800 BUILDING
THIRD FLOOR PLAN
GROSS SQUARE FEET = 8,772
NET SQUARE FEET = 6,015
LINEAR FEET = 534' - 8"

KEY PLAN
NOT TO SCALE