


REVISION	DATE

**LAUREL HALL**  
106 Tom Trout Drive  
Conway, SC 29526

**LAUREL HALL**  
FLOOR PLAN  
BUILDING CODE: LAUR IDENTIFICATION NUMBER: 067


Facilities Design & Engineering  
P.O. Box 261954  
Conway, SC 29528

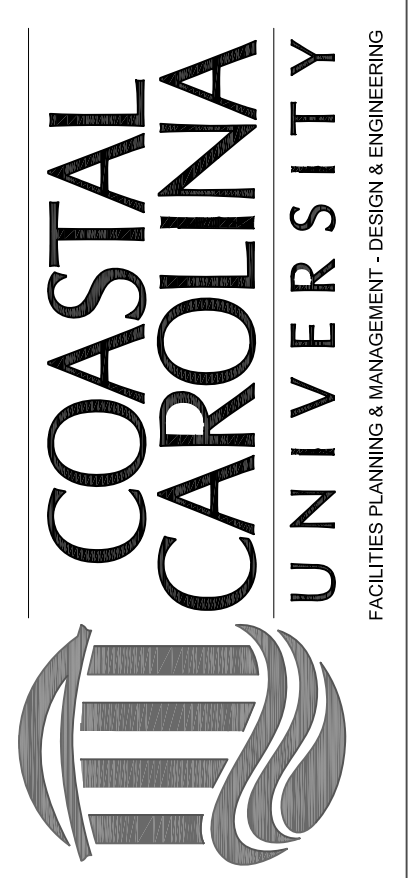

SEAL

DATE: 06-12-2019  
SCALE: 3/8" = 1' - 0"  
DESIGN BY: CCU  
DRAWN BY: CDW  
SHEET

**A1**  
of 1

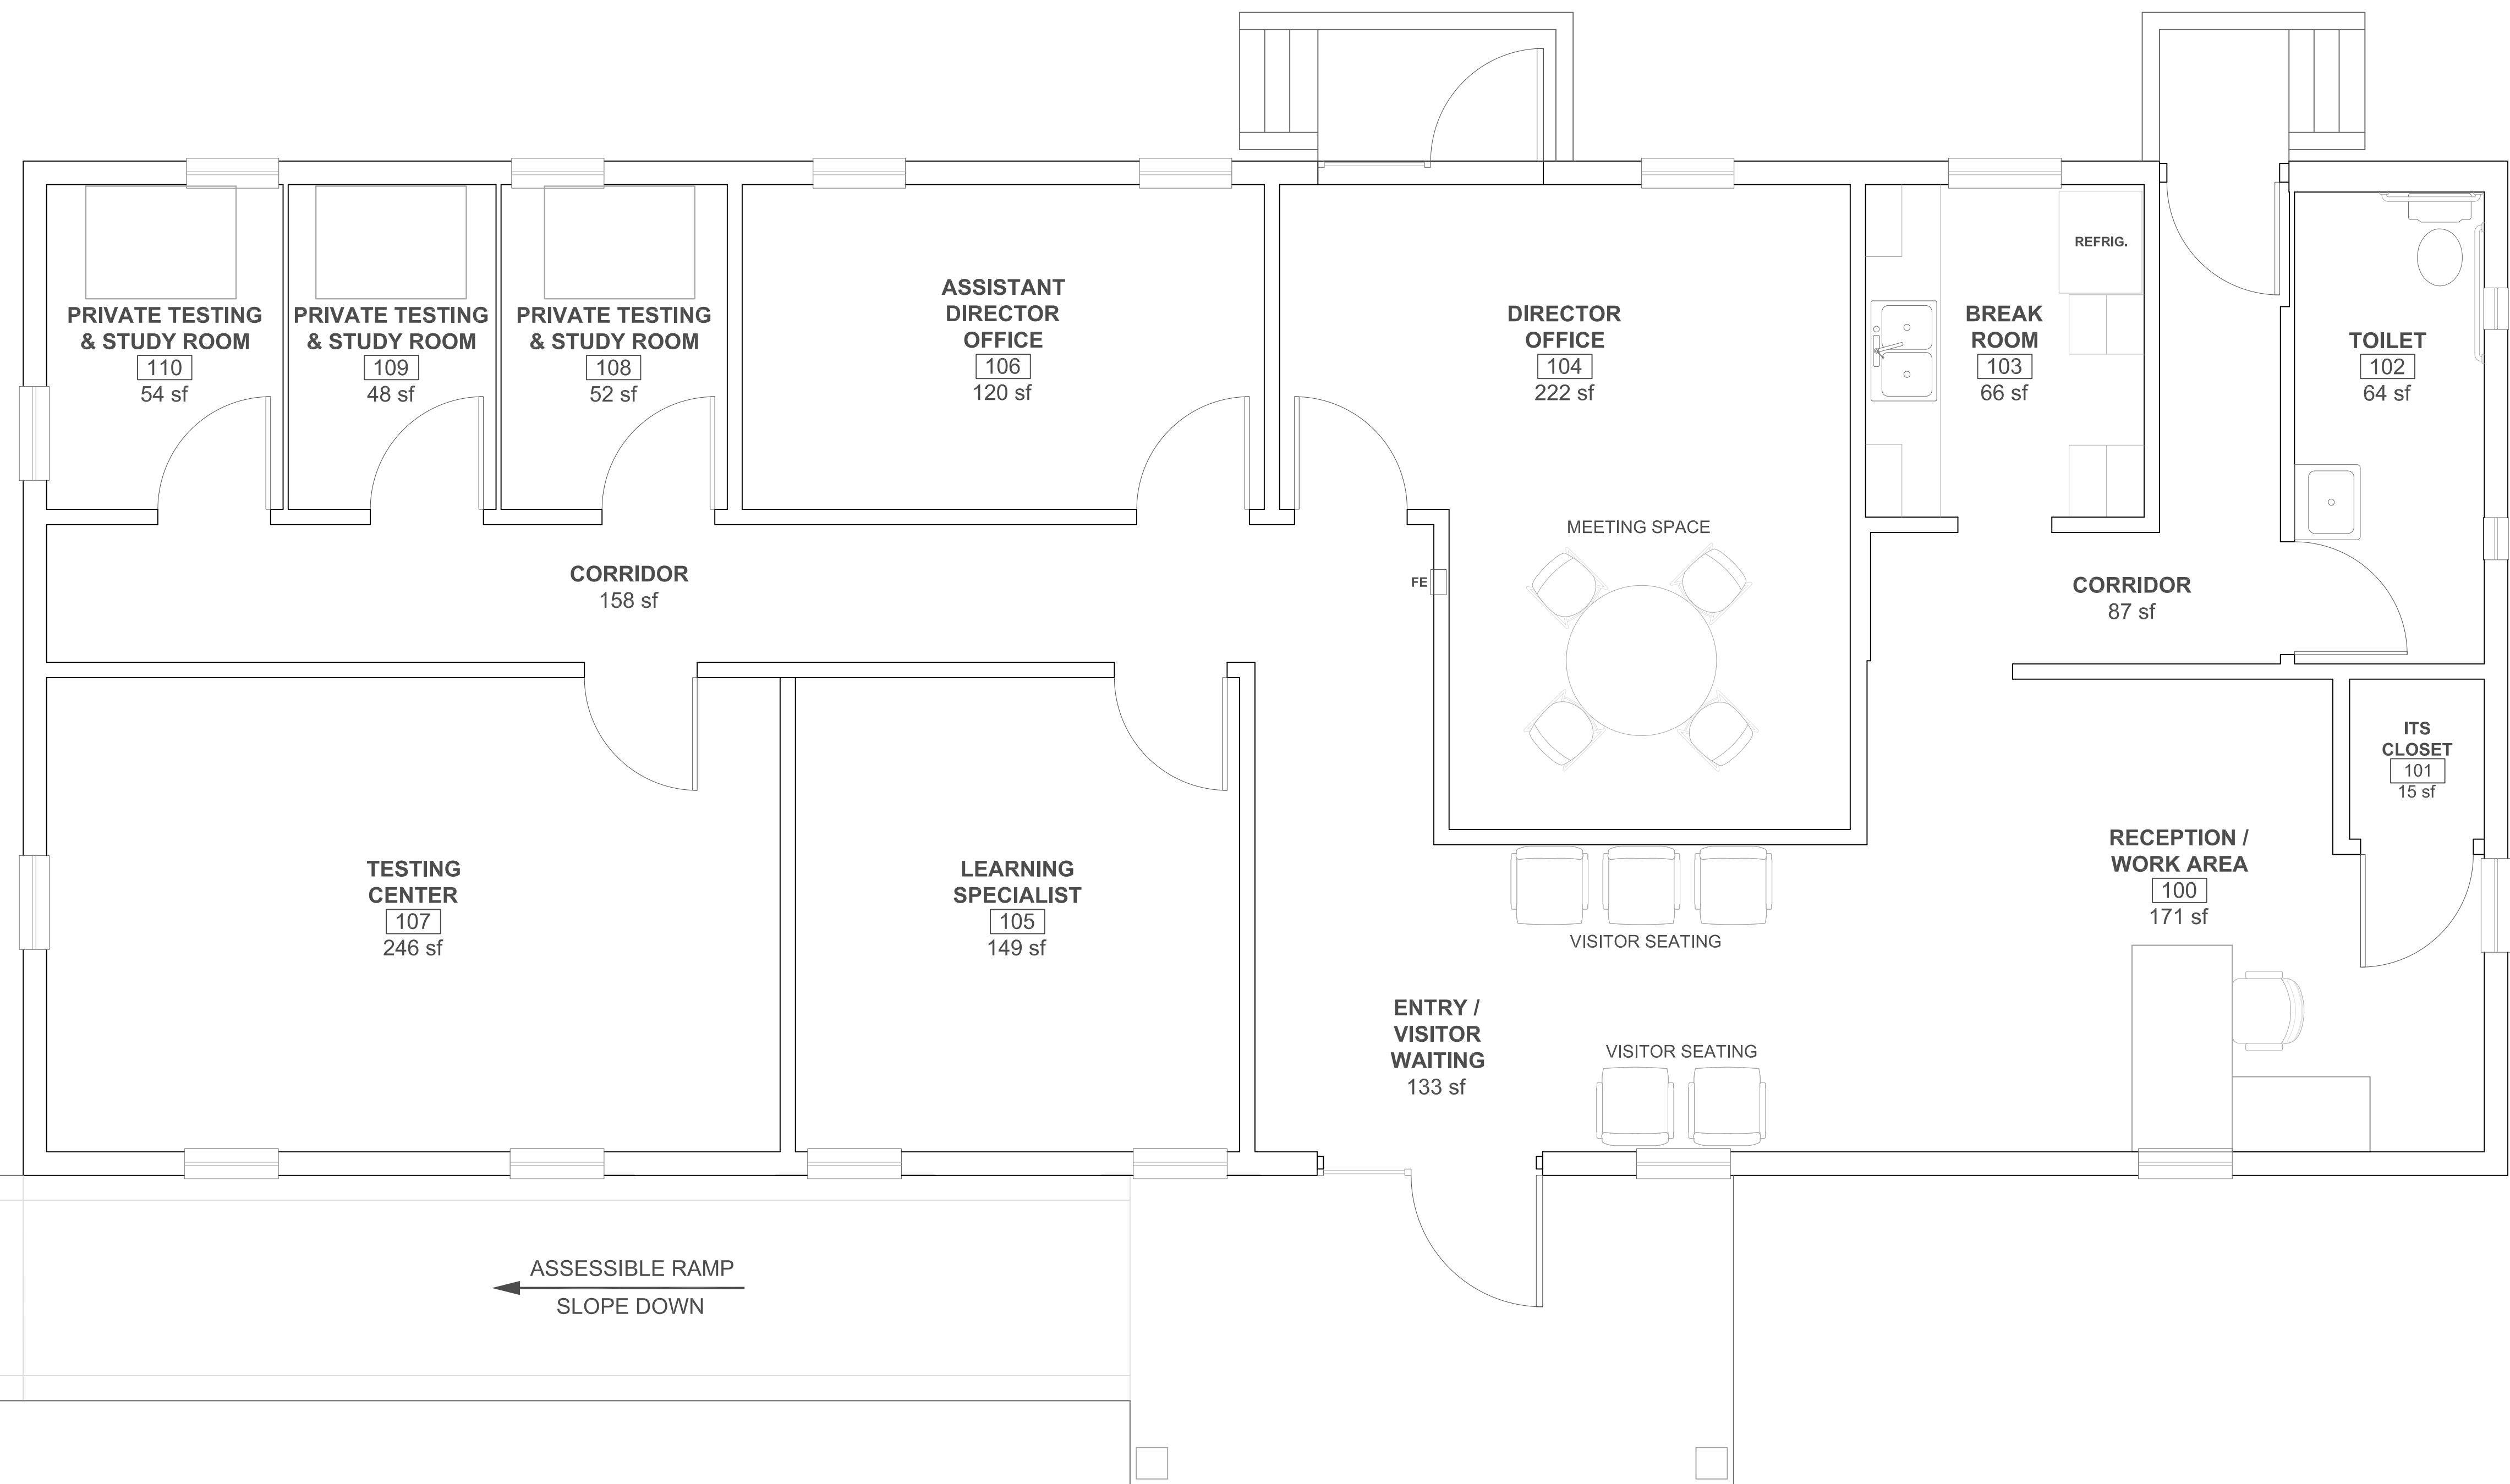

**FLOOR PLAN**  
SCALE: 3/8" = 1' - 0"

**LAUREL HALL**  
GROSS SQUARE FEET = 1,785  
NET SQUARE FEET = 1,416  
LINEAR FEET = 186'-3"