
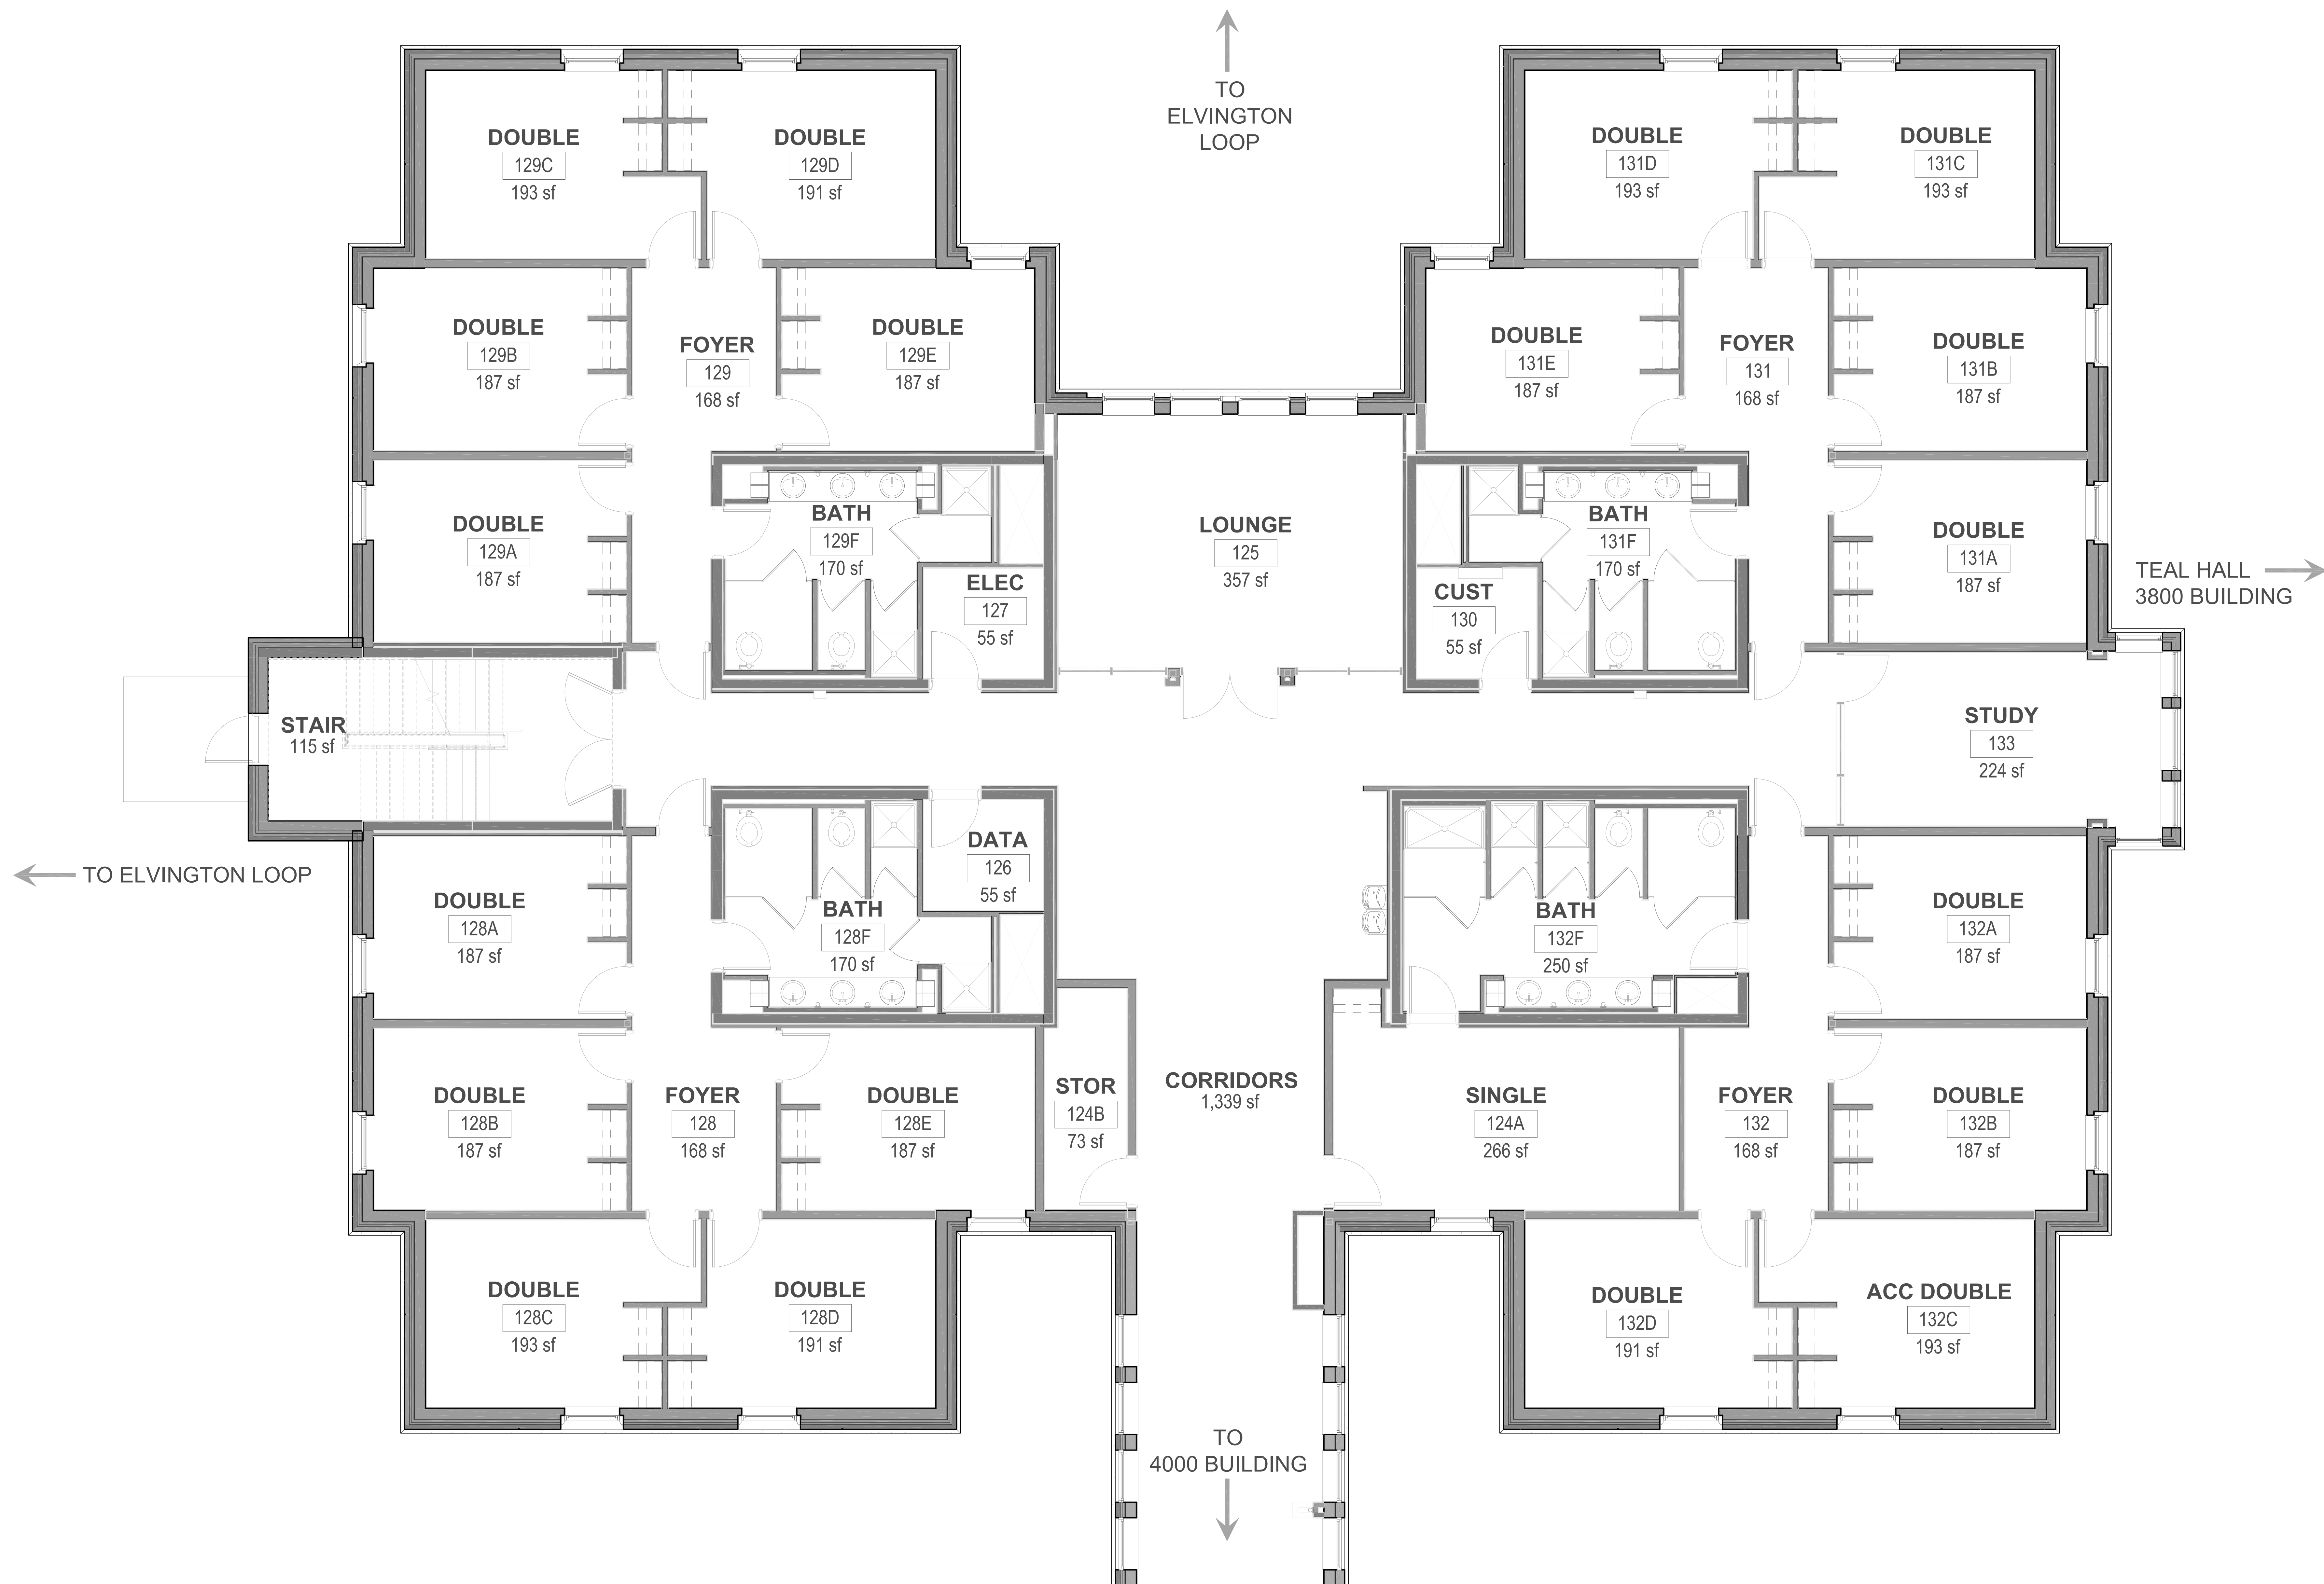
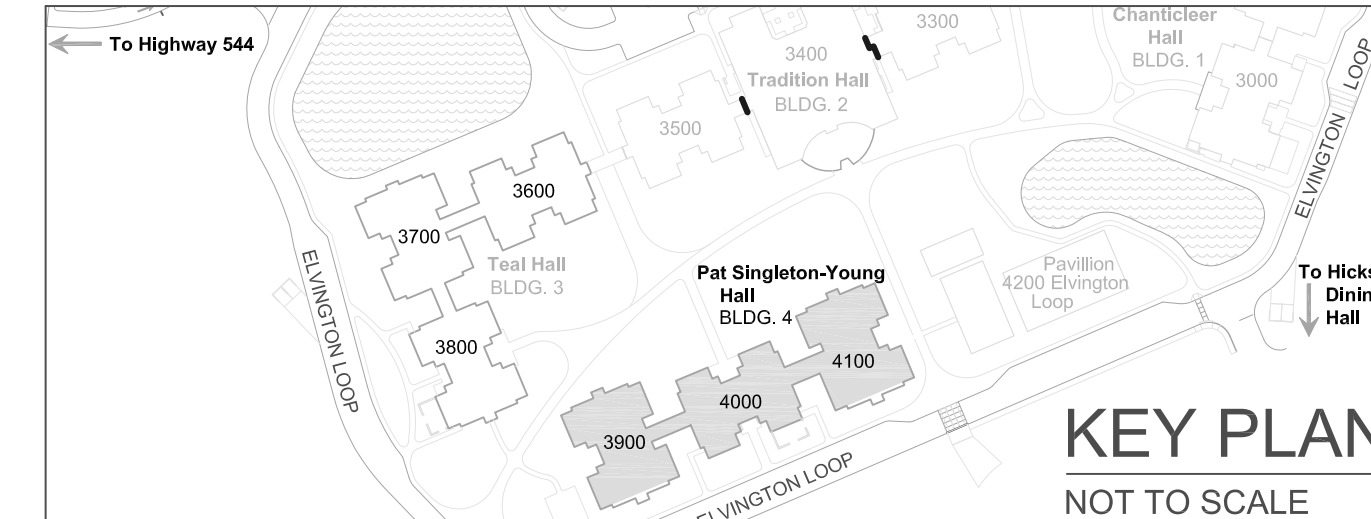


REVISION	DATE
ABC	10-30-2018
PAT SINGLETON-YOUNG HALL 3900 BUILDING 3900 Elvington Loop Conway, SC 29526	
PAT SINGLETON-YOUNG HALL 3900 BUILDING FIRST FLOOR PLAN BUILDING CODE: SY39 IDENTIFICATION NUMBER: 639	
Facilities Design & Engineering P.O. Box 261954 Conway, SC 29528-0054	
 <b>COASTAL CAROLINA UNIVERSITY</b>	
SEAL	
DATE: 10-30-2018 SCALE: 1/4" = 1'-0" DESIGN BY: CCU DRAWN BY: CDW SHEET	



FIRST FLOOR PLAN - 3900 BUILDING  
SCALE: 1/4" = 1' - 0"



**PAT SINGLETON-YOUNG HALL**  
3900 BUILDING  
FIRST FLOOR PLAN  
GROSS SQUARE FEET = 9,264  
NET SQUARE FEET = 6,172  
LINEAR FEET = 555' - 5"