


| REVISION | DATE |
|----------|------|
| ABC | --- |
| | |
| | |

PAT SINGLETON-YOUNG HALL
 4000 BUILDING
 FIRST FLOOR PLAN
 BUILDING CODE: SY40 IDENTIFICATION NUMBER: 640


Facilities Design & Engineering
 P.O. Box 261954
 Conway, SC 29528-0054

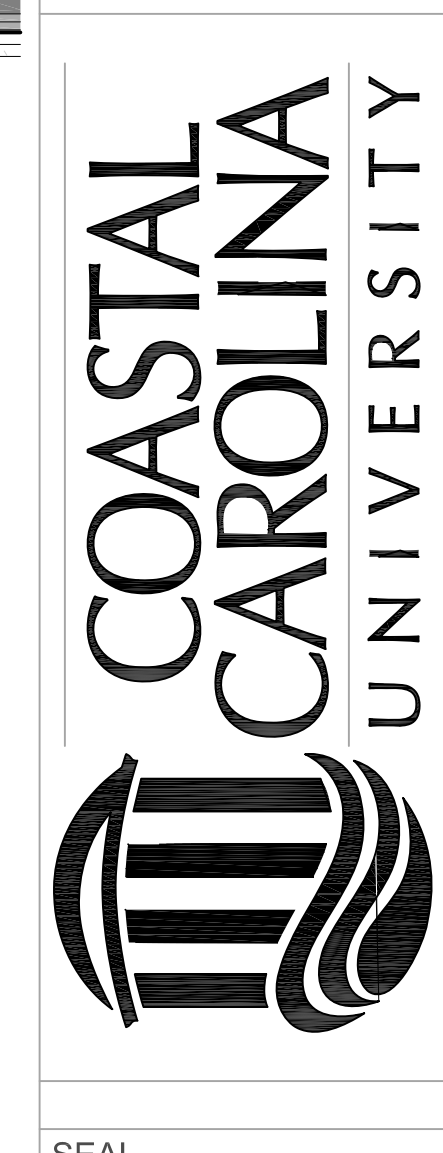

SEAL

DATE: 10-30-2018
 SCALE: 1/4" = 1'-0"
 DESIGN BY: CCU
 DRAWN BY: COW
 SHEET

FIRST FLOOR PLAN - 4000 BUILDING
 SCALE: 1/4" = 1' - 0"

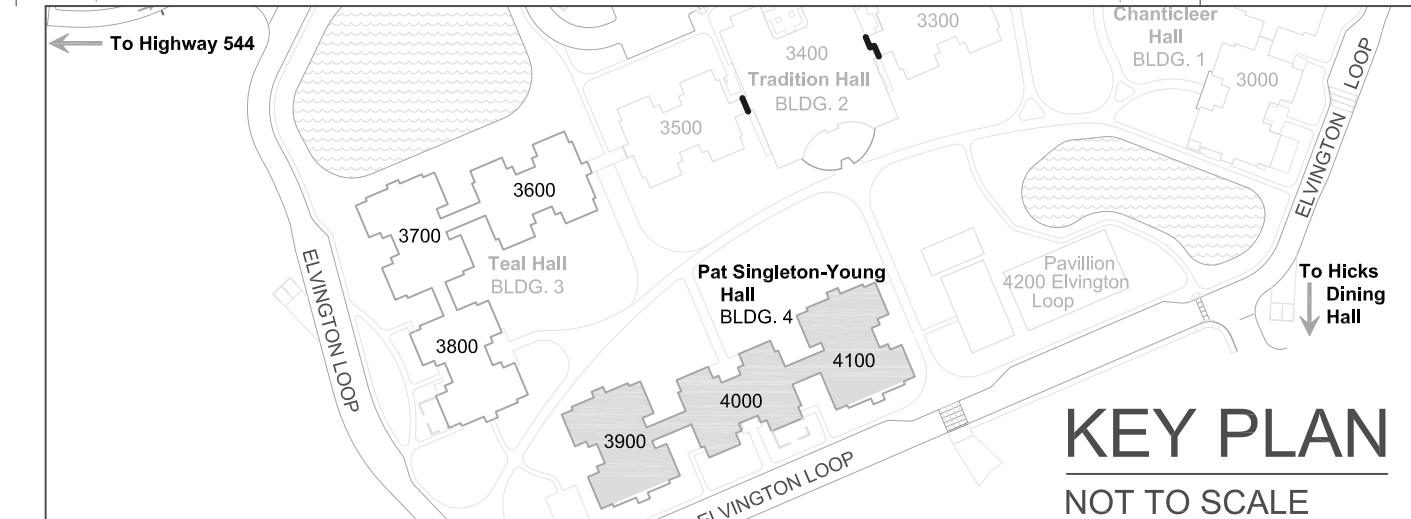

PAT SINGLETON-YOUNG HALL
 4000 BUILDING
 FIRST FLOOR PLAN
 GROSS SQUARE FEET = 9,095
 NET SQUARE FEET = 5,640
 LINEAR FEET = 566' - 6"