


REVISION	DATE
ABC	---/---/---

PAT SINGLETON-YOUNG HALL
 3900 BUILDING
 SECOND FLOOR PLAN
 BUILDING CODE: SY39 IDENTIFICATION NUMBER: 639


Facilities Design & Engineering
 P.O. Box 261954
 Conway, SC 29528-0054

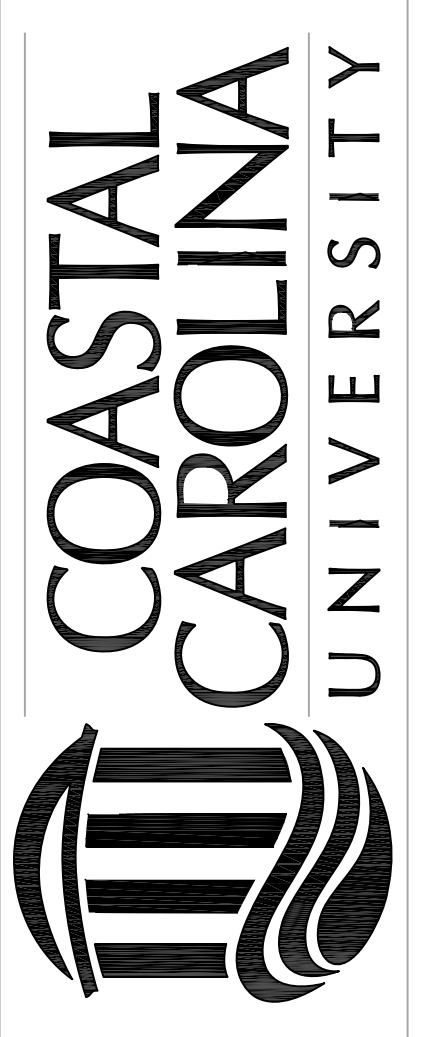


SEAL

DATE: 10-30-2018
 SCALE: 1/4" = 1'-0"
 DESIGN BY: CCU
 DRAWN BY: CDW
 SHEET

A2
 of 3

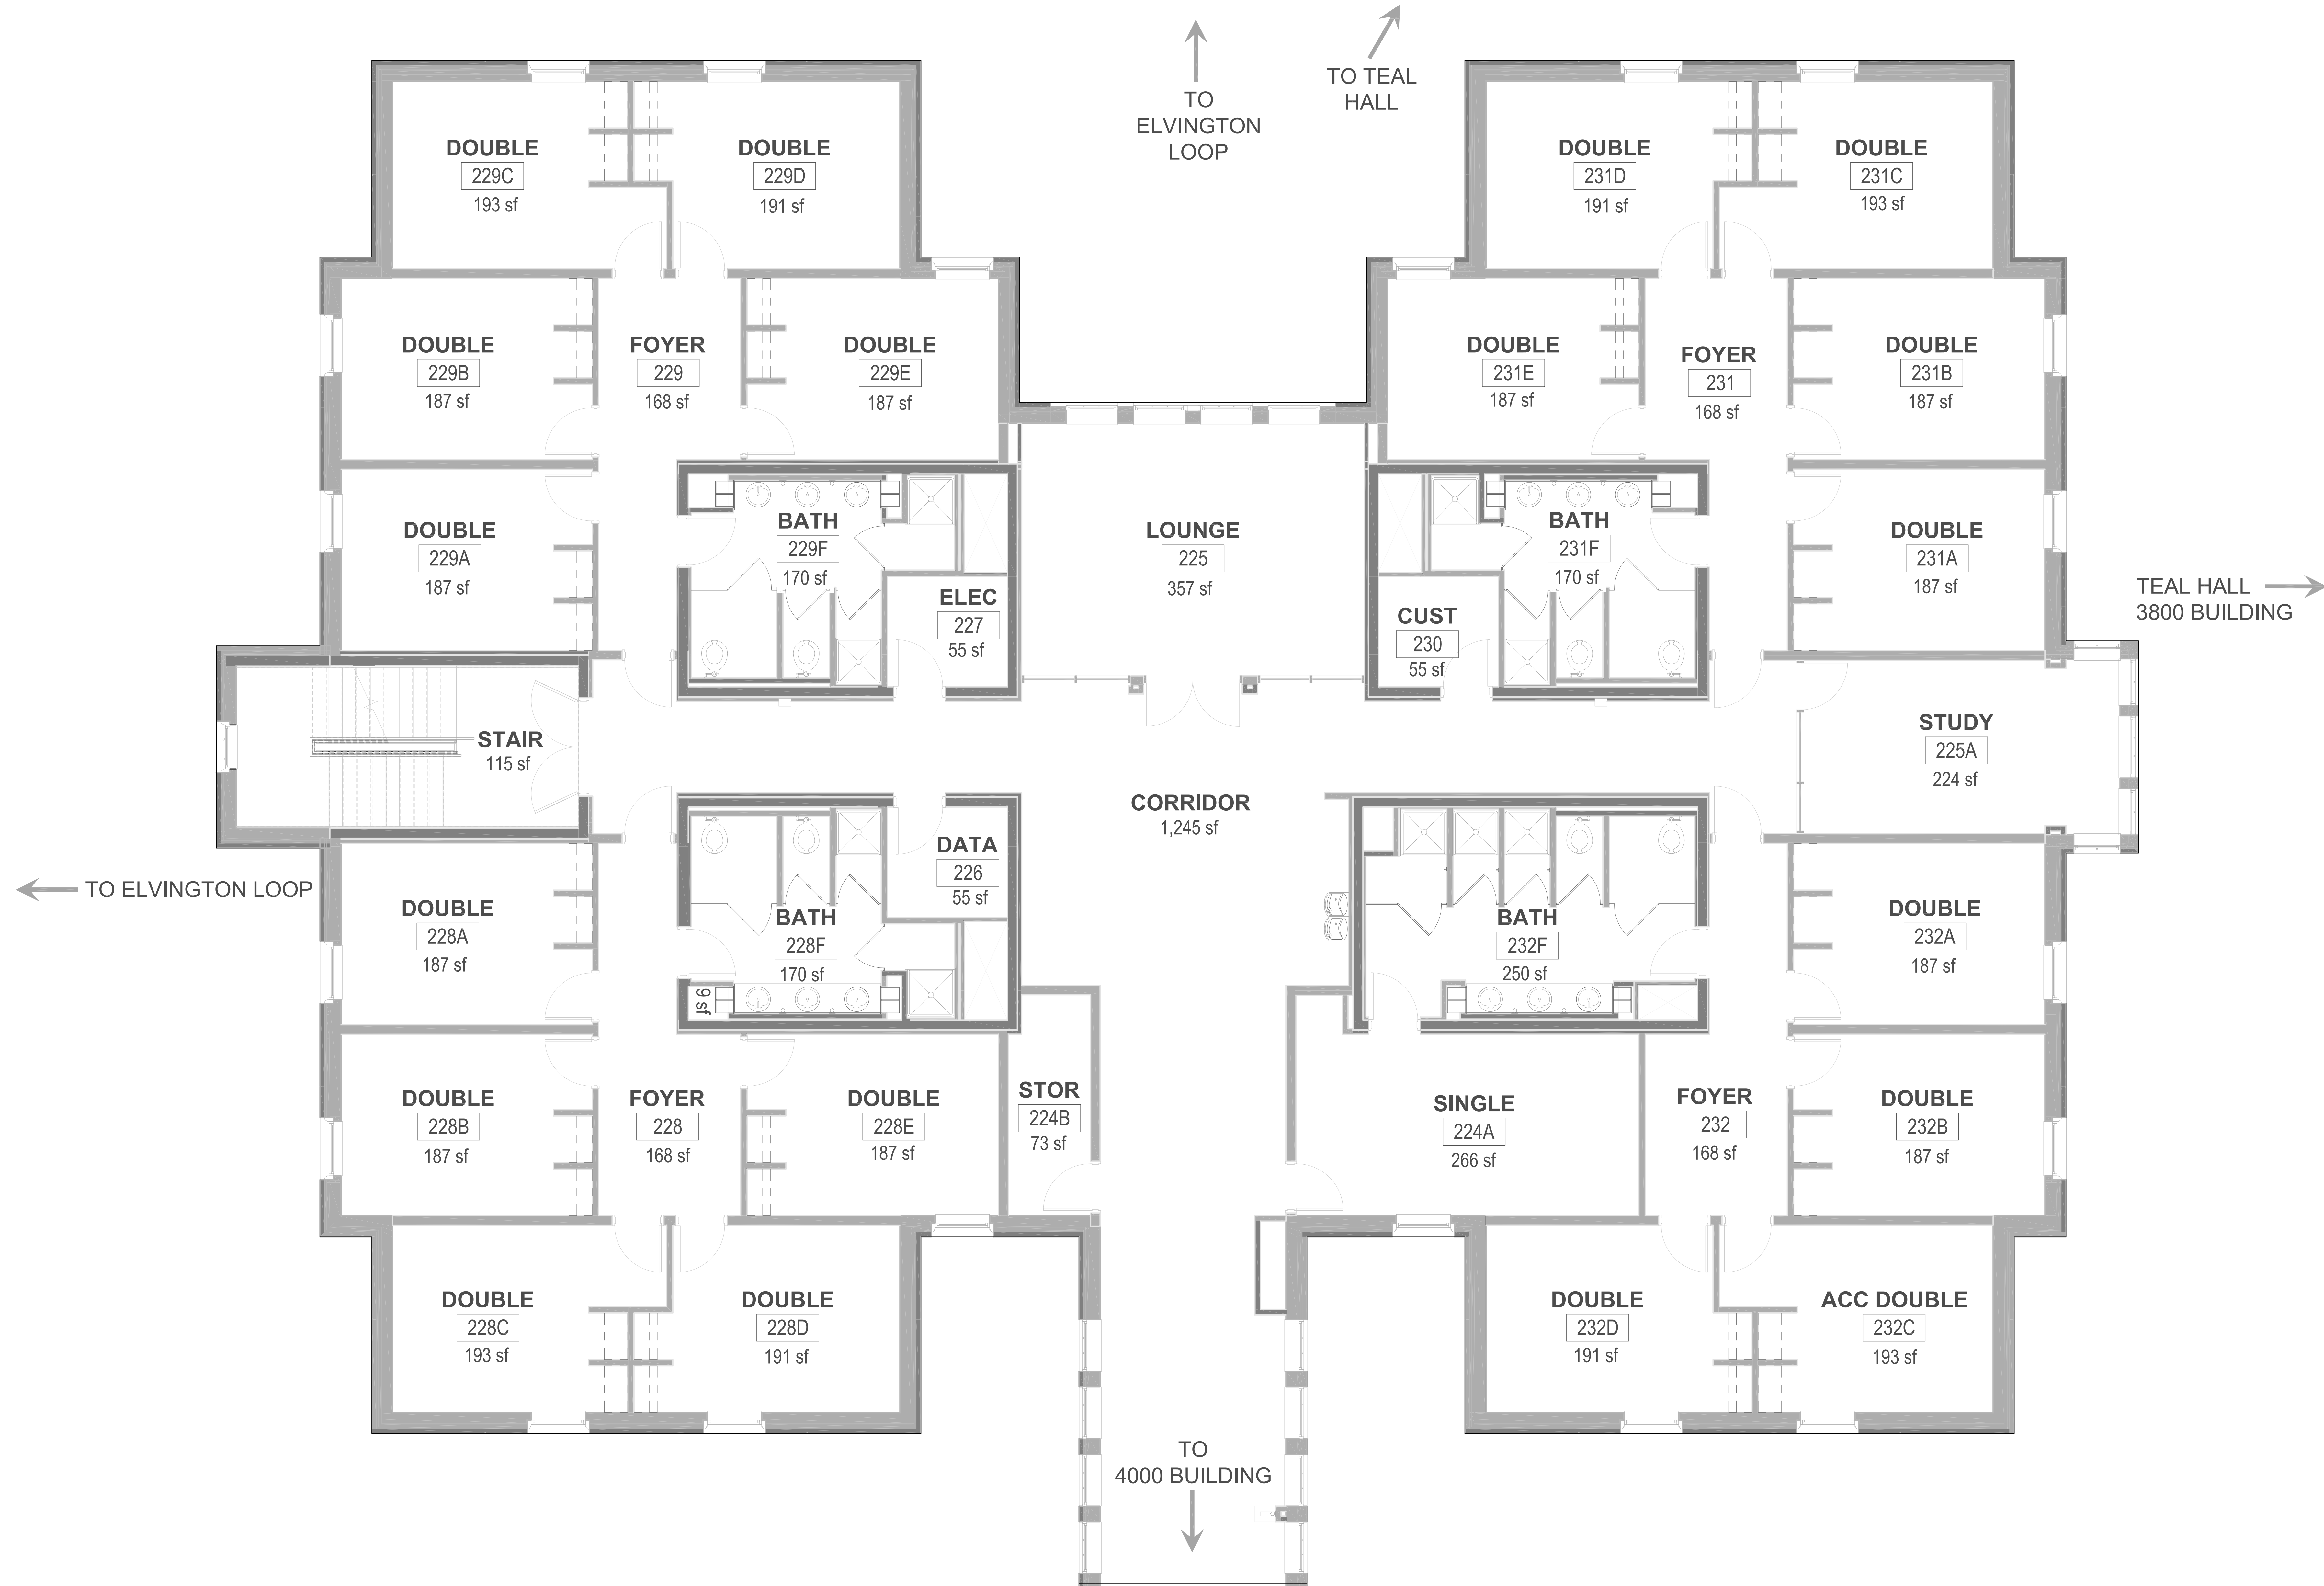

SECOND FLOOR PLAN - 3900 BUILDING
 SCALE: 1/4" = 1' - 0"

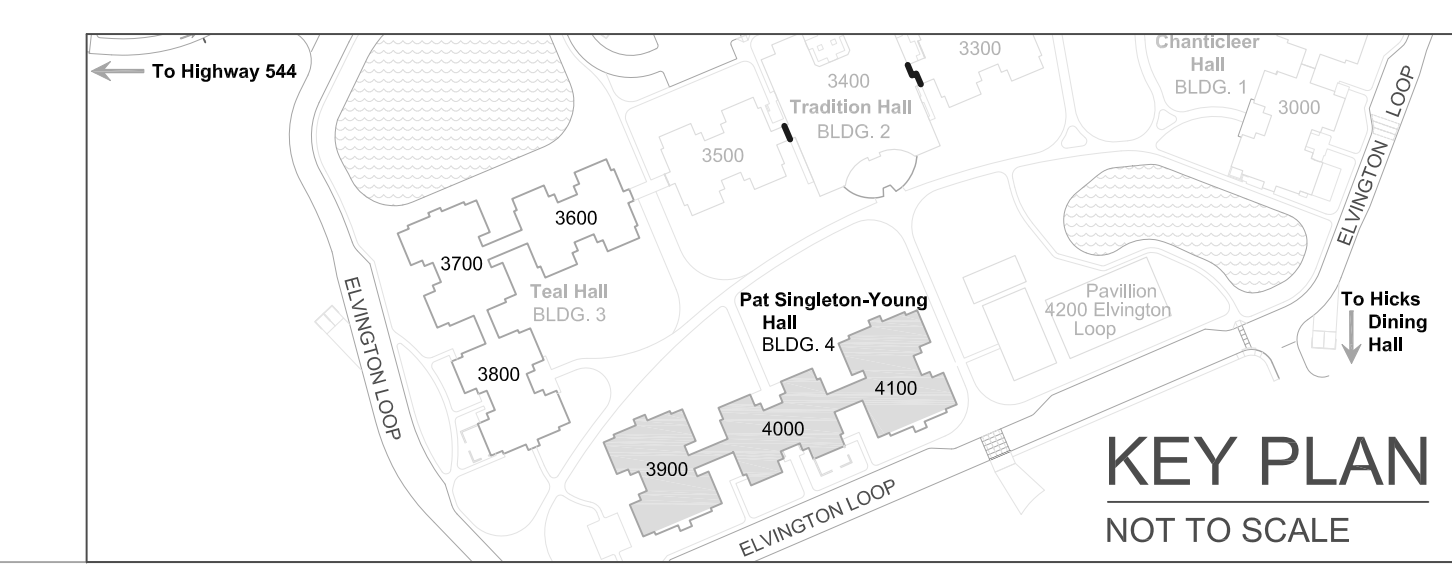

PAT SINGLETON-YOUNG HALL
 3900 BUILDING
 SECOND FLOOR PLAN
 GROSS SQUARE FEET = 9,137
 NET SQUARE FEET = 6,134
 LINEAR FEET = 538' - 0"