


REVISION	DATE
ABC	---

PAT SINGLETON-YOUNG HALL  
 4000 BUILDING  
 SECOND FLOOR PLAN  
 BUILDING CODE: SY40 IDENTIFICATION NUMBER: 640

Facilities Design & Engineering  
 P.O. Box 261954  
 Conway, SC 29528-6054

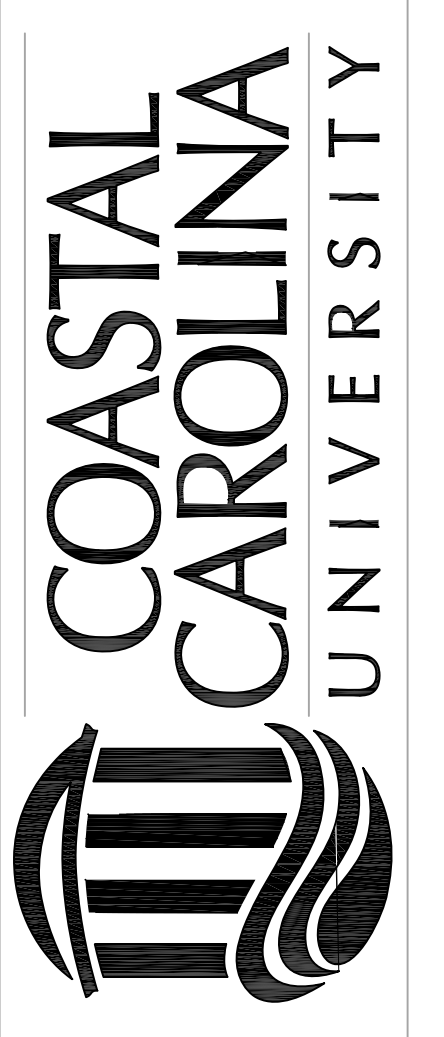


SEAL

DATE: 10-30-2018  
 SCALE: 1/4" = 1'-0"  
 DESIGN BY: CCU  
 DRAWN BY: CDW  
 SHEET

**A2**  
 of 3



SECOND FLOOR PLAN - 4000 BUILDING  
 SCALE: 1/4" = 1' - 0"

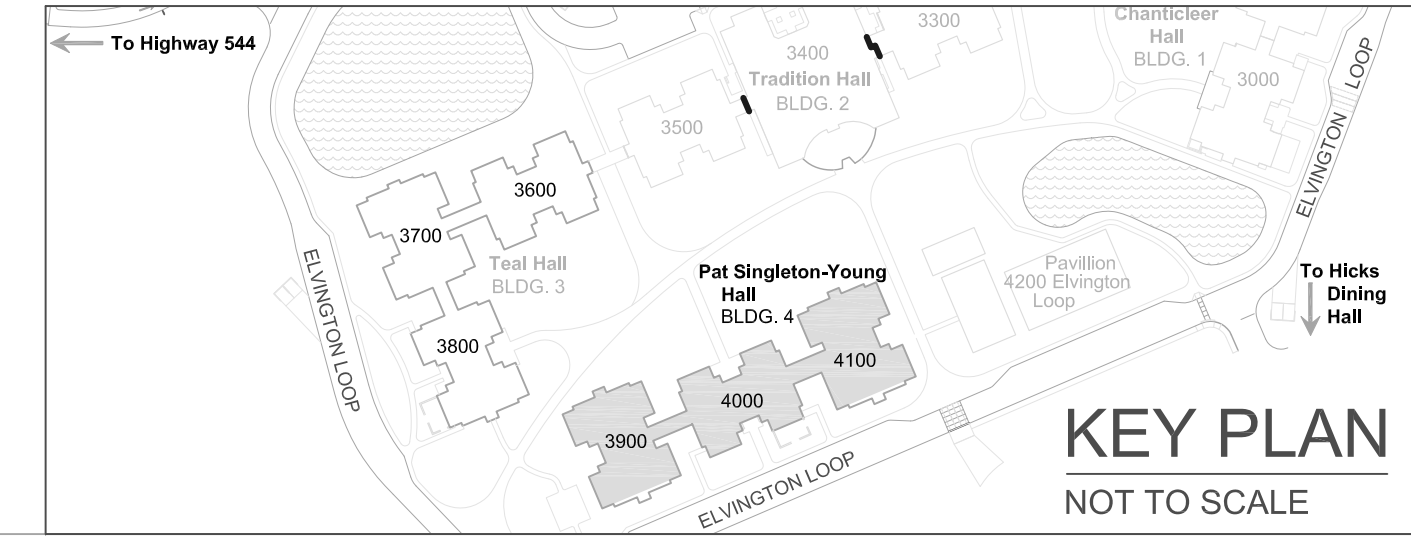

**PAT SINGLETON-YOUNG HALL**  
 4000 BUILDING  
 SECOND FLOOR PLAN  
 GROSS SQUARE FEET = 9,307  
 NET SQUARE FEET = 6,064  
 LINEAR FEET = 578' - 8"