


REVISION	DATE
ABC	---

PAT SINGLETON-YOUNG HALL  
 4000 BUILDING  
 THIRD FLOOR PLAN  
 BUILDING CODE: SY40 IDENTIFICATION NUMBER: 640

Facilities Design & Engineering  
 P.O. Box 261954  
 Conway, SC 29528-0054

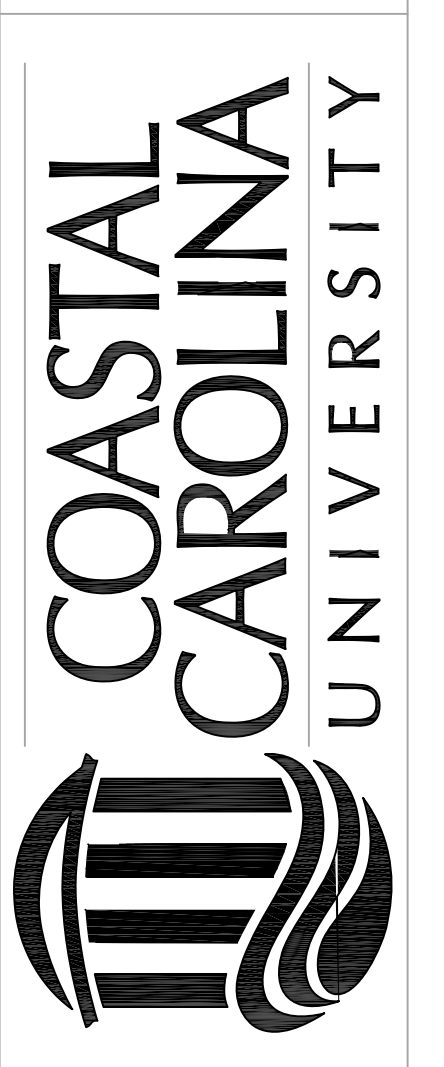


SEAL

DATE: 10-30-2018  
 SCALE: 1/4" = 1'-0"  
 DESIGN BY: CCU  
 DRAWN BY: COW  
 SHEET

A3  
 of 3

THIRD FLOOR PLAN - 4000 BUILDING  
 SCALE: 1/4" = 1' - 0"

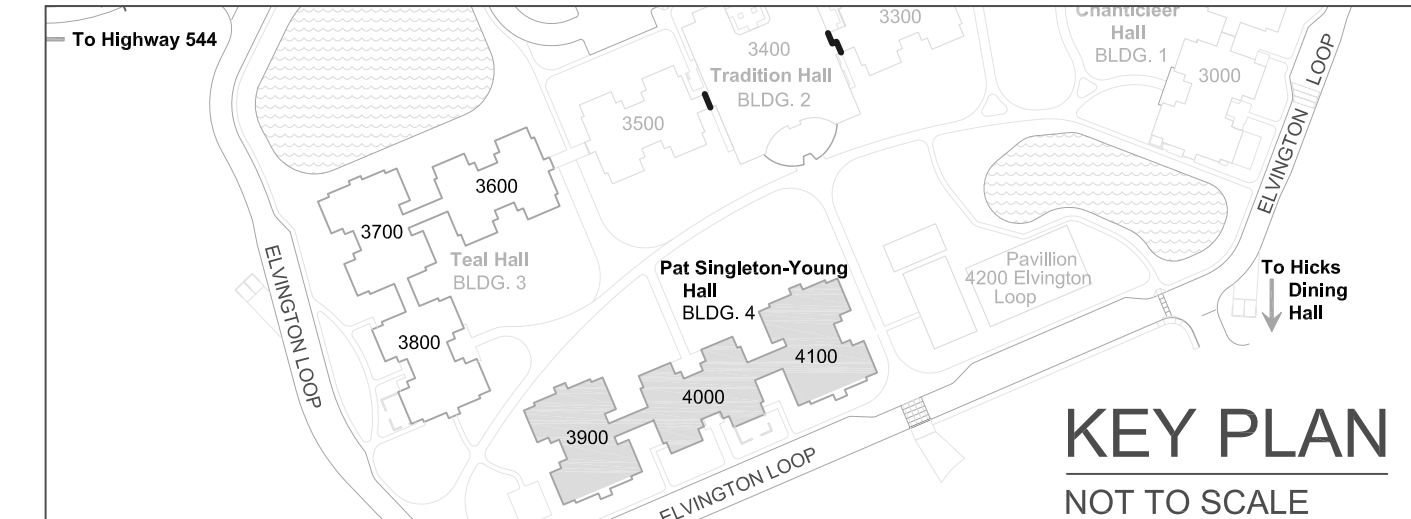

**PAT SINGLETON-YOUNG HALL**  
 4000 BUILDING  
 THIRD FLOOR PLAN  
 GROSS SQUARE FEET = 9,274  
 NET SQUARE FEET = 5,975  
 LINEAR FEET = 574' - 4"