


REVISION	DATE

ATHENEUM HALL
104 Independence Drive
Conway, SC 29526

ATHENEUM HALL
FLOOR PLAN
BUILDING CODE: ATNM IDENTIFICATION NUMBER: 020

Facilities Design & Engineering
P.O. Box 261954
Conway, SC 29528

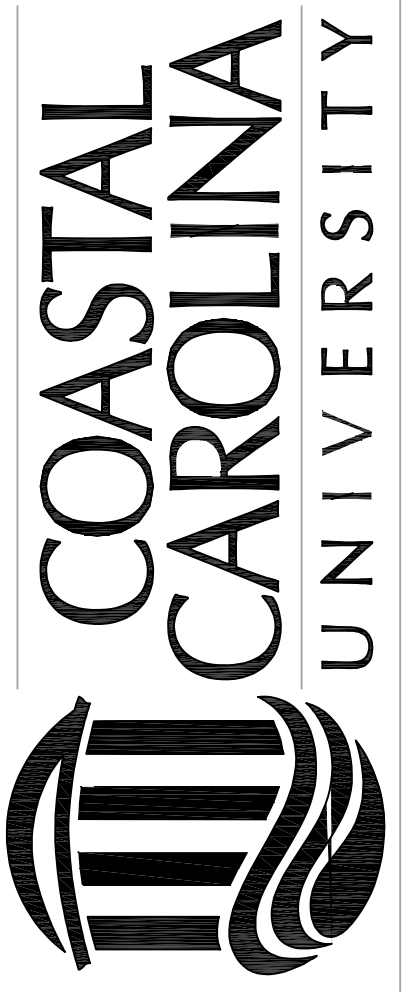


SEAL

DATE: 10-6-2015
SCALE: 1/8" = 1'-0"
DESIGN BY: CCU
DRAWN BY: CDW
SHEET

A-1

OF 1

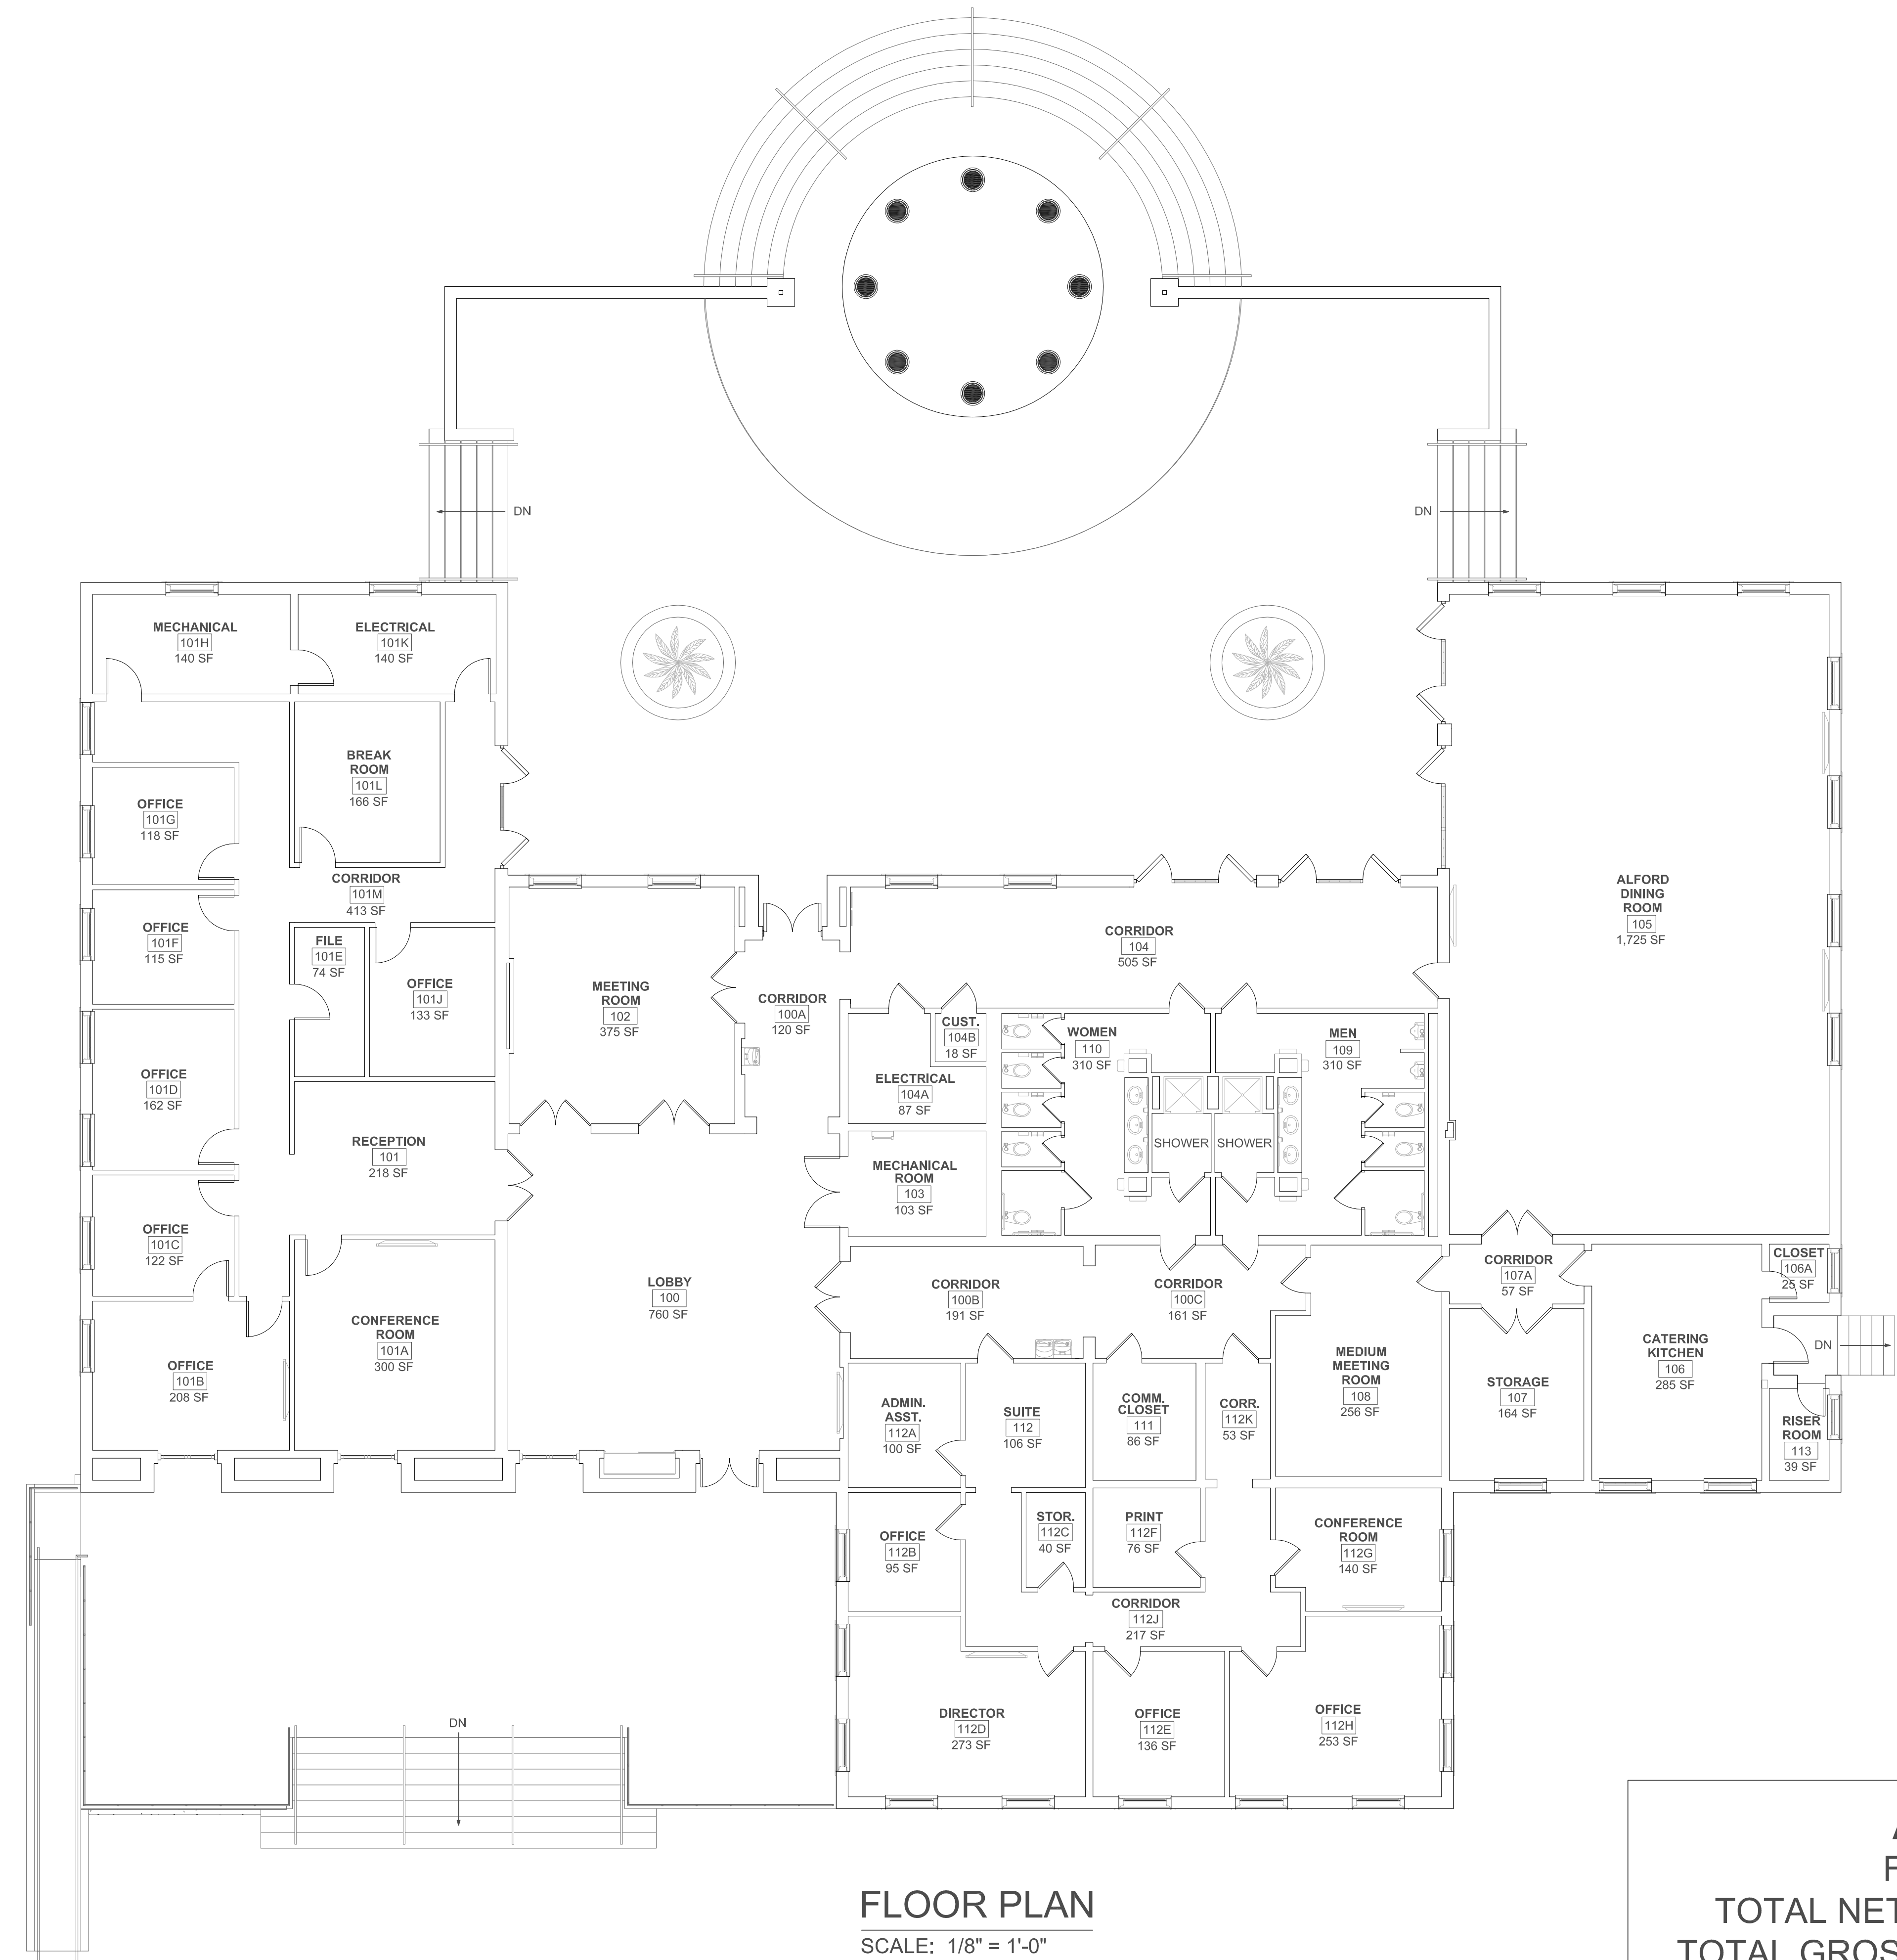

FLOOR PLAN
SCALE: 1/8" = 1'-0"

ATHENEUM HALL
FIRST FLOOR PLAN
TOTAL NET SQUARE FOOTAGE = 7,270
TOTAL GROSS SQUARE FOOTAGE = 10,699
TOTAL LINEAR FEET = 597'