



REVISION	DATE

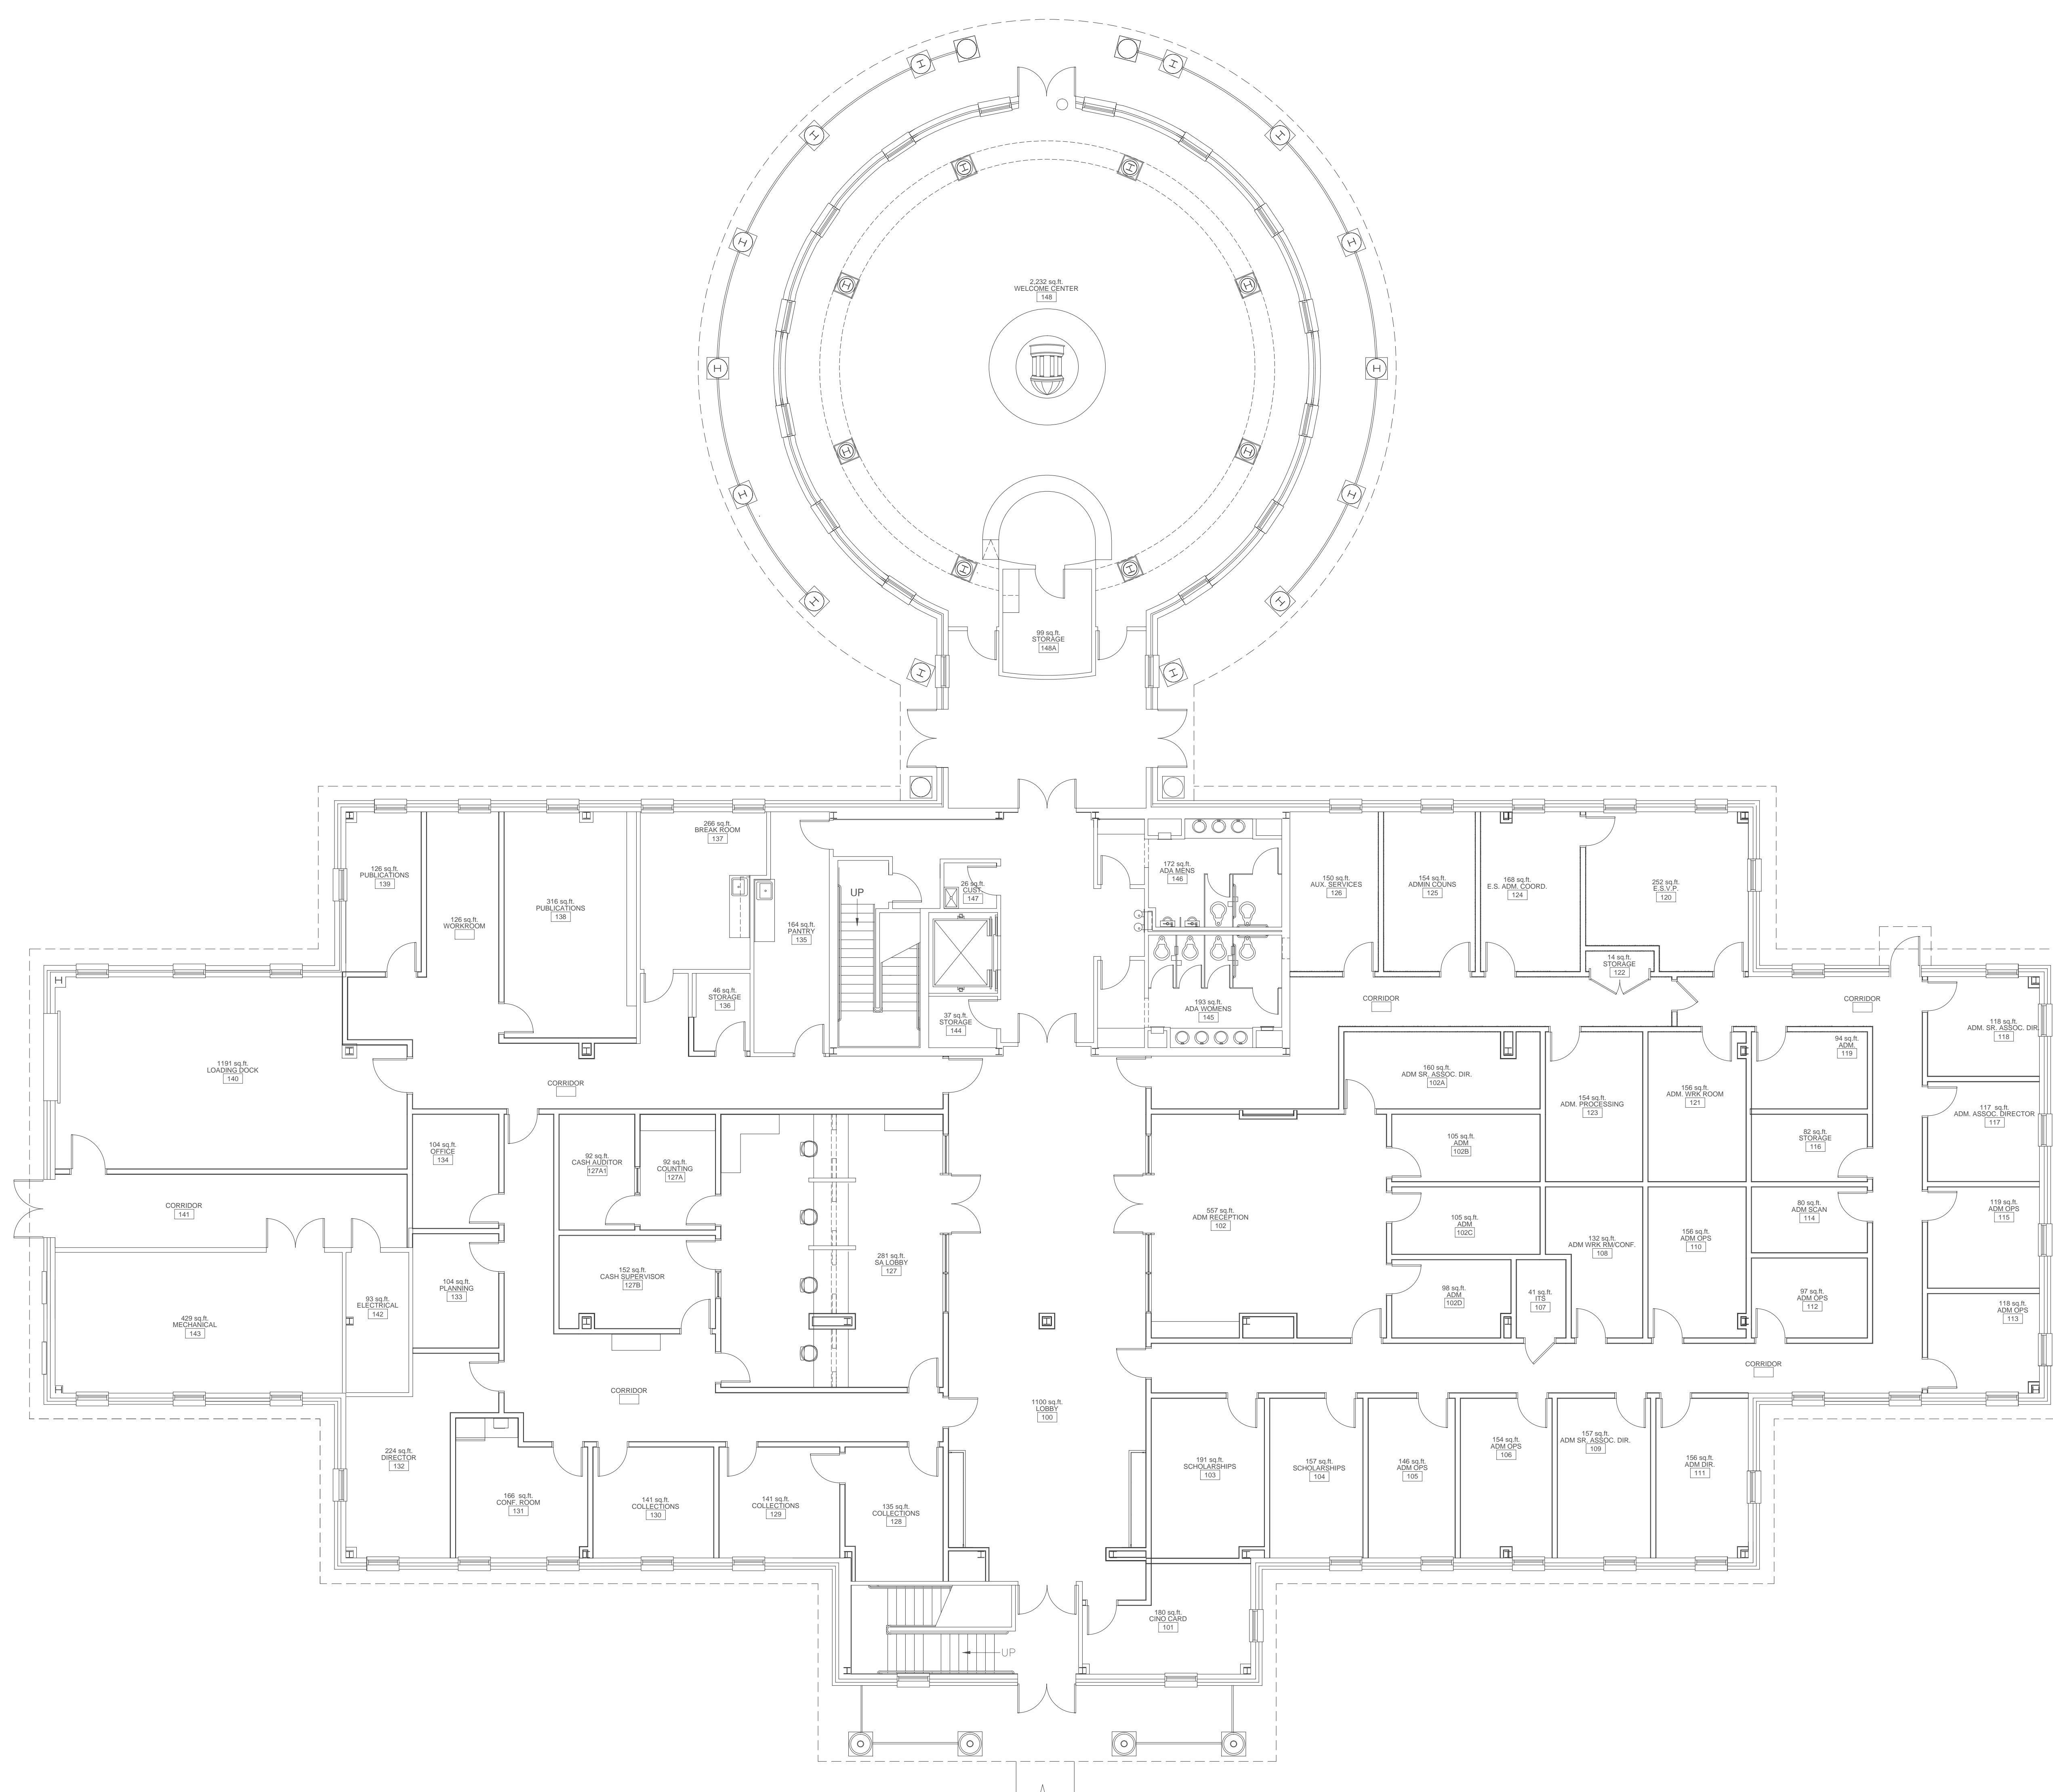


BILL BAXLEY HALL (WELCOME CTR. BOOK STORE)
FIRST FLOOR PLAN
 TOTAL NET SQUARE FOOTAGE = 16,852
 TOTAL GROSS SQUARE FOOTAGE = 17,780
 TOTAL LINEAR FEET = 764'-11"

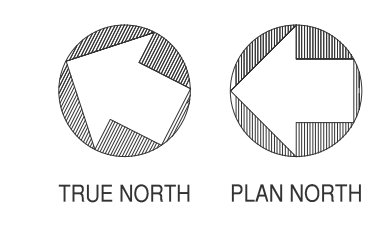

FIRST FLOOR PLAN
 SCALE: 1/8" = 1'-0"

BUILDING CODE IDENTIFICATION NUMBER - 352
 FIRST FLOOR PLAN
 BILL BAXLEY HALL (WELCOME CTR. BOOK STORE)
 FACILITIES DESIGN AND ENGINEERING

FACILITIES DESIGN & ENGINEERING
 P.O. BOX 261954
 CONWAY, SC 29528
 1270 ATLANTIC AVE.
 CONWAY, SC 29526

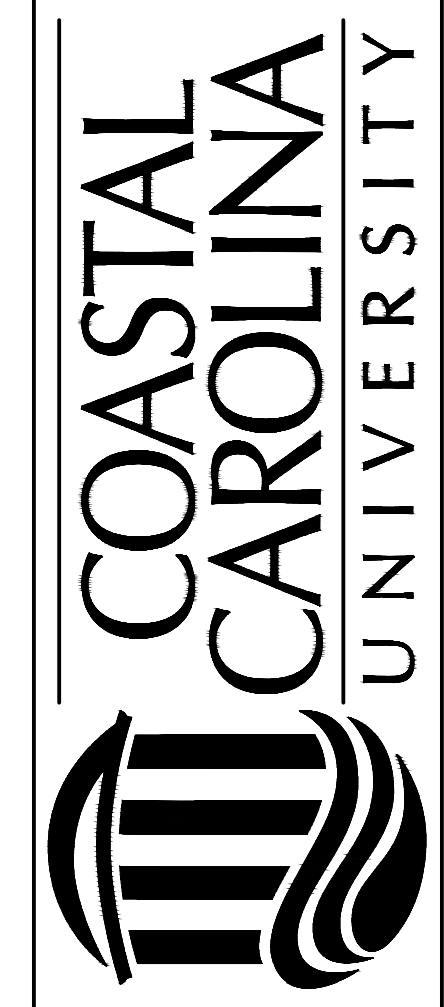

SEAL

DATE: 07-01-2014
 SCALE: SEE DWG.
 DESIGN BY: CCU
 DRAWN BY: MJT
 SHEET

A-1
 OF 2