


REVISION	DATE

CHANTICLEER HALL  
3000 Elvington Loop  
Conway, SC 29526

**CHANTICLEER HALL**  
3000 BUILDING  
FIRST FLOOR PLAN  
BUILDING CODE: CH30 IDENTIFICATION NUMBER: 630


FACILITIES DESIGN &  
ENGINEERING  
P.O. BOX 261954  
CONWAY, SC 29528

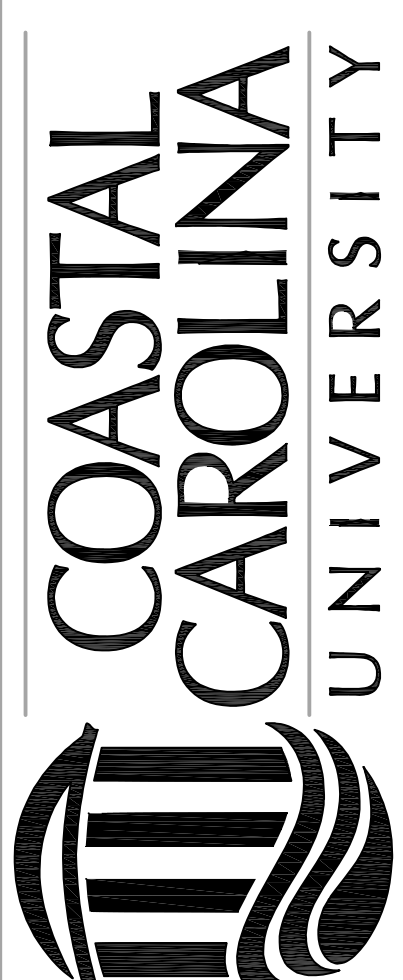

SEAL

DATE: 10-30-2015  
SCALE: 1/4" = 1'-0"  
DESIGN BY: CCU  
DRAWN BY: CDW  
SHEET

**A-1**  
of 3

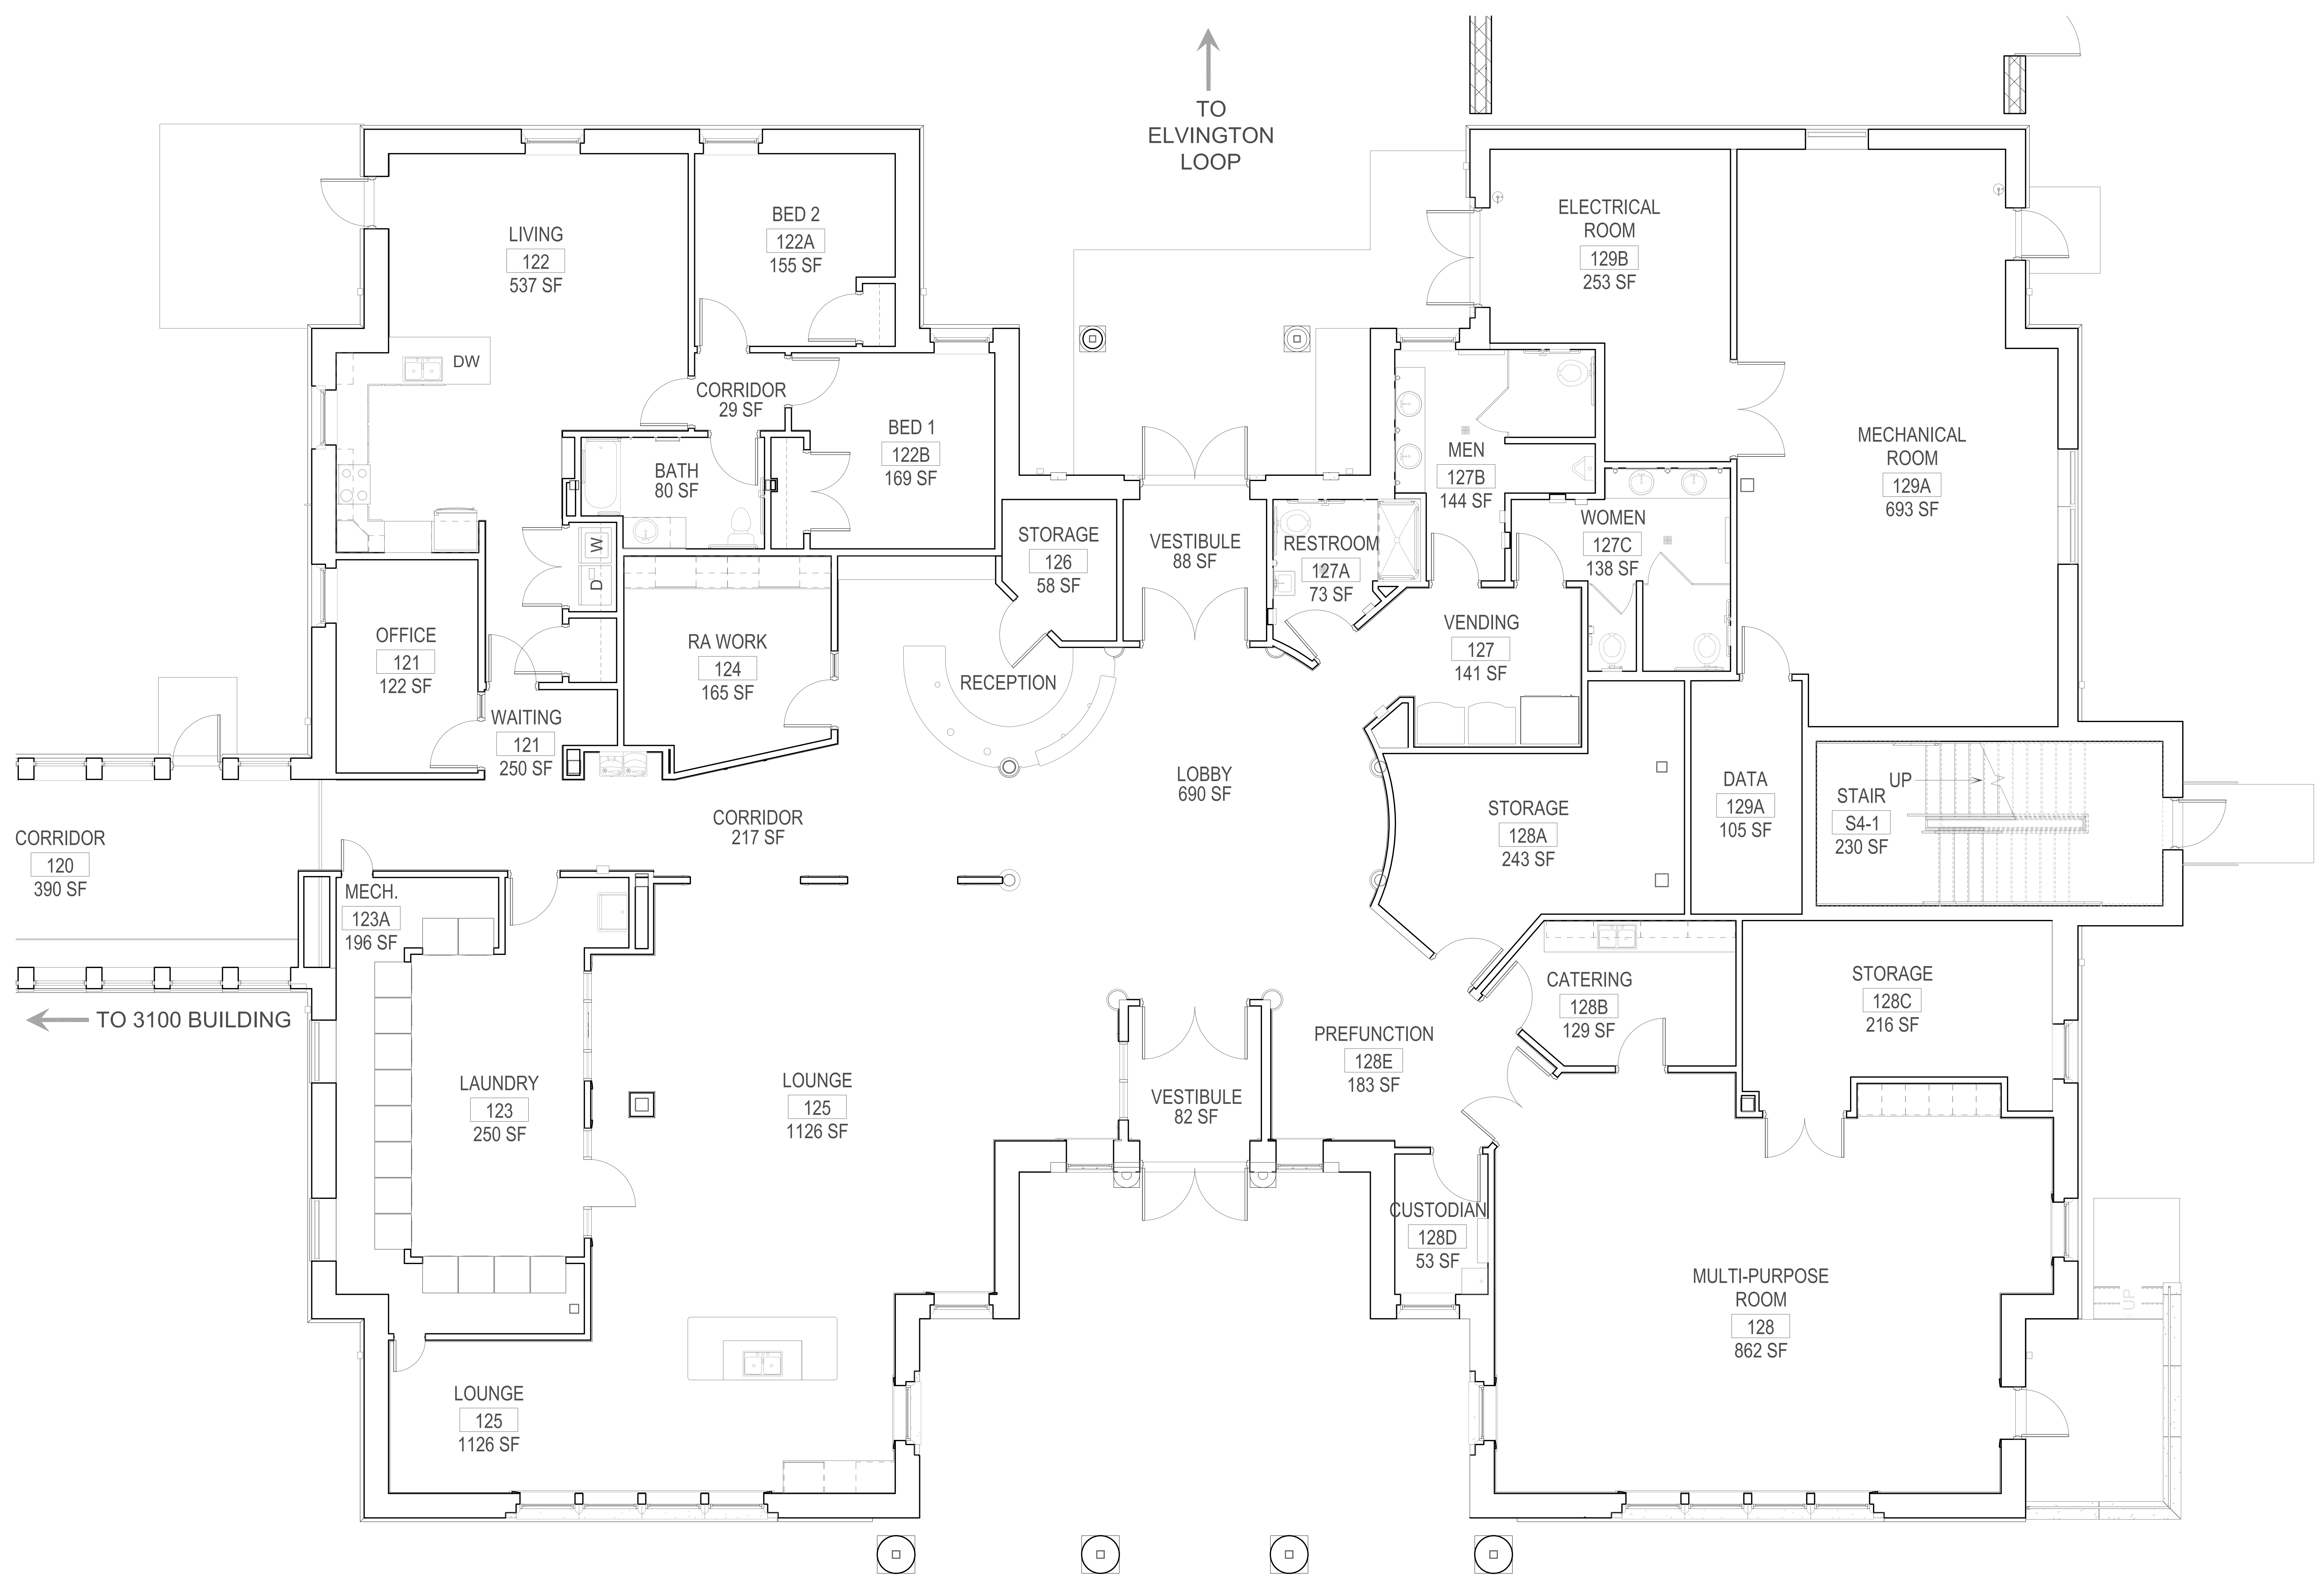

**FIRST FLOOR PLAN - 3000 BUILDING**  
SCALE: 1/4" = 1'-0"



**CHANTICLEER HALL**  
3000 BUILDING  
FIRST FLOOR PLAN  
TOTAL NET SQUARE FOOTAGE = 5,207  
TOTAL GROSS SQUARE FOOTAGE = 8,772  
TOTAL LINEAR FEET = 535'