


REVISION	DATE

CHANTICLEER HALL  
3100 Elvington Loop  
Conway, SC 29526

**CHANTICLEER HALL**  
3100 BUILDING  
FIRST FLOOR PLAN  
BUILDING CODE: CH31 IDENTIFICATION NUMBER: 631


FACILITIES DESIGN &  
ENGINEERING  
P.O. BOX 261954  
CONWAY, SC 29528

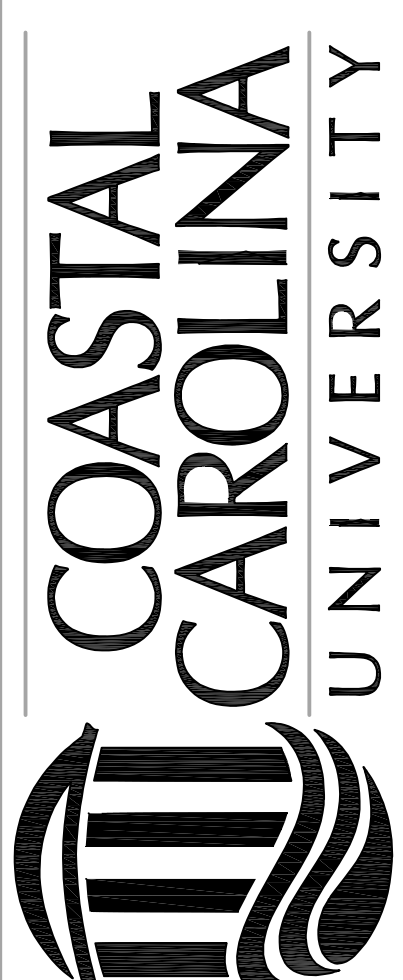

SEAL

DATE: 10-30-2015  
SCALE: 1/4" = 1'-0"  
DESIGN BY: CCU  
DRAWN BY: CDW  
SHEET

**A-1**  
of 3

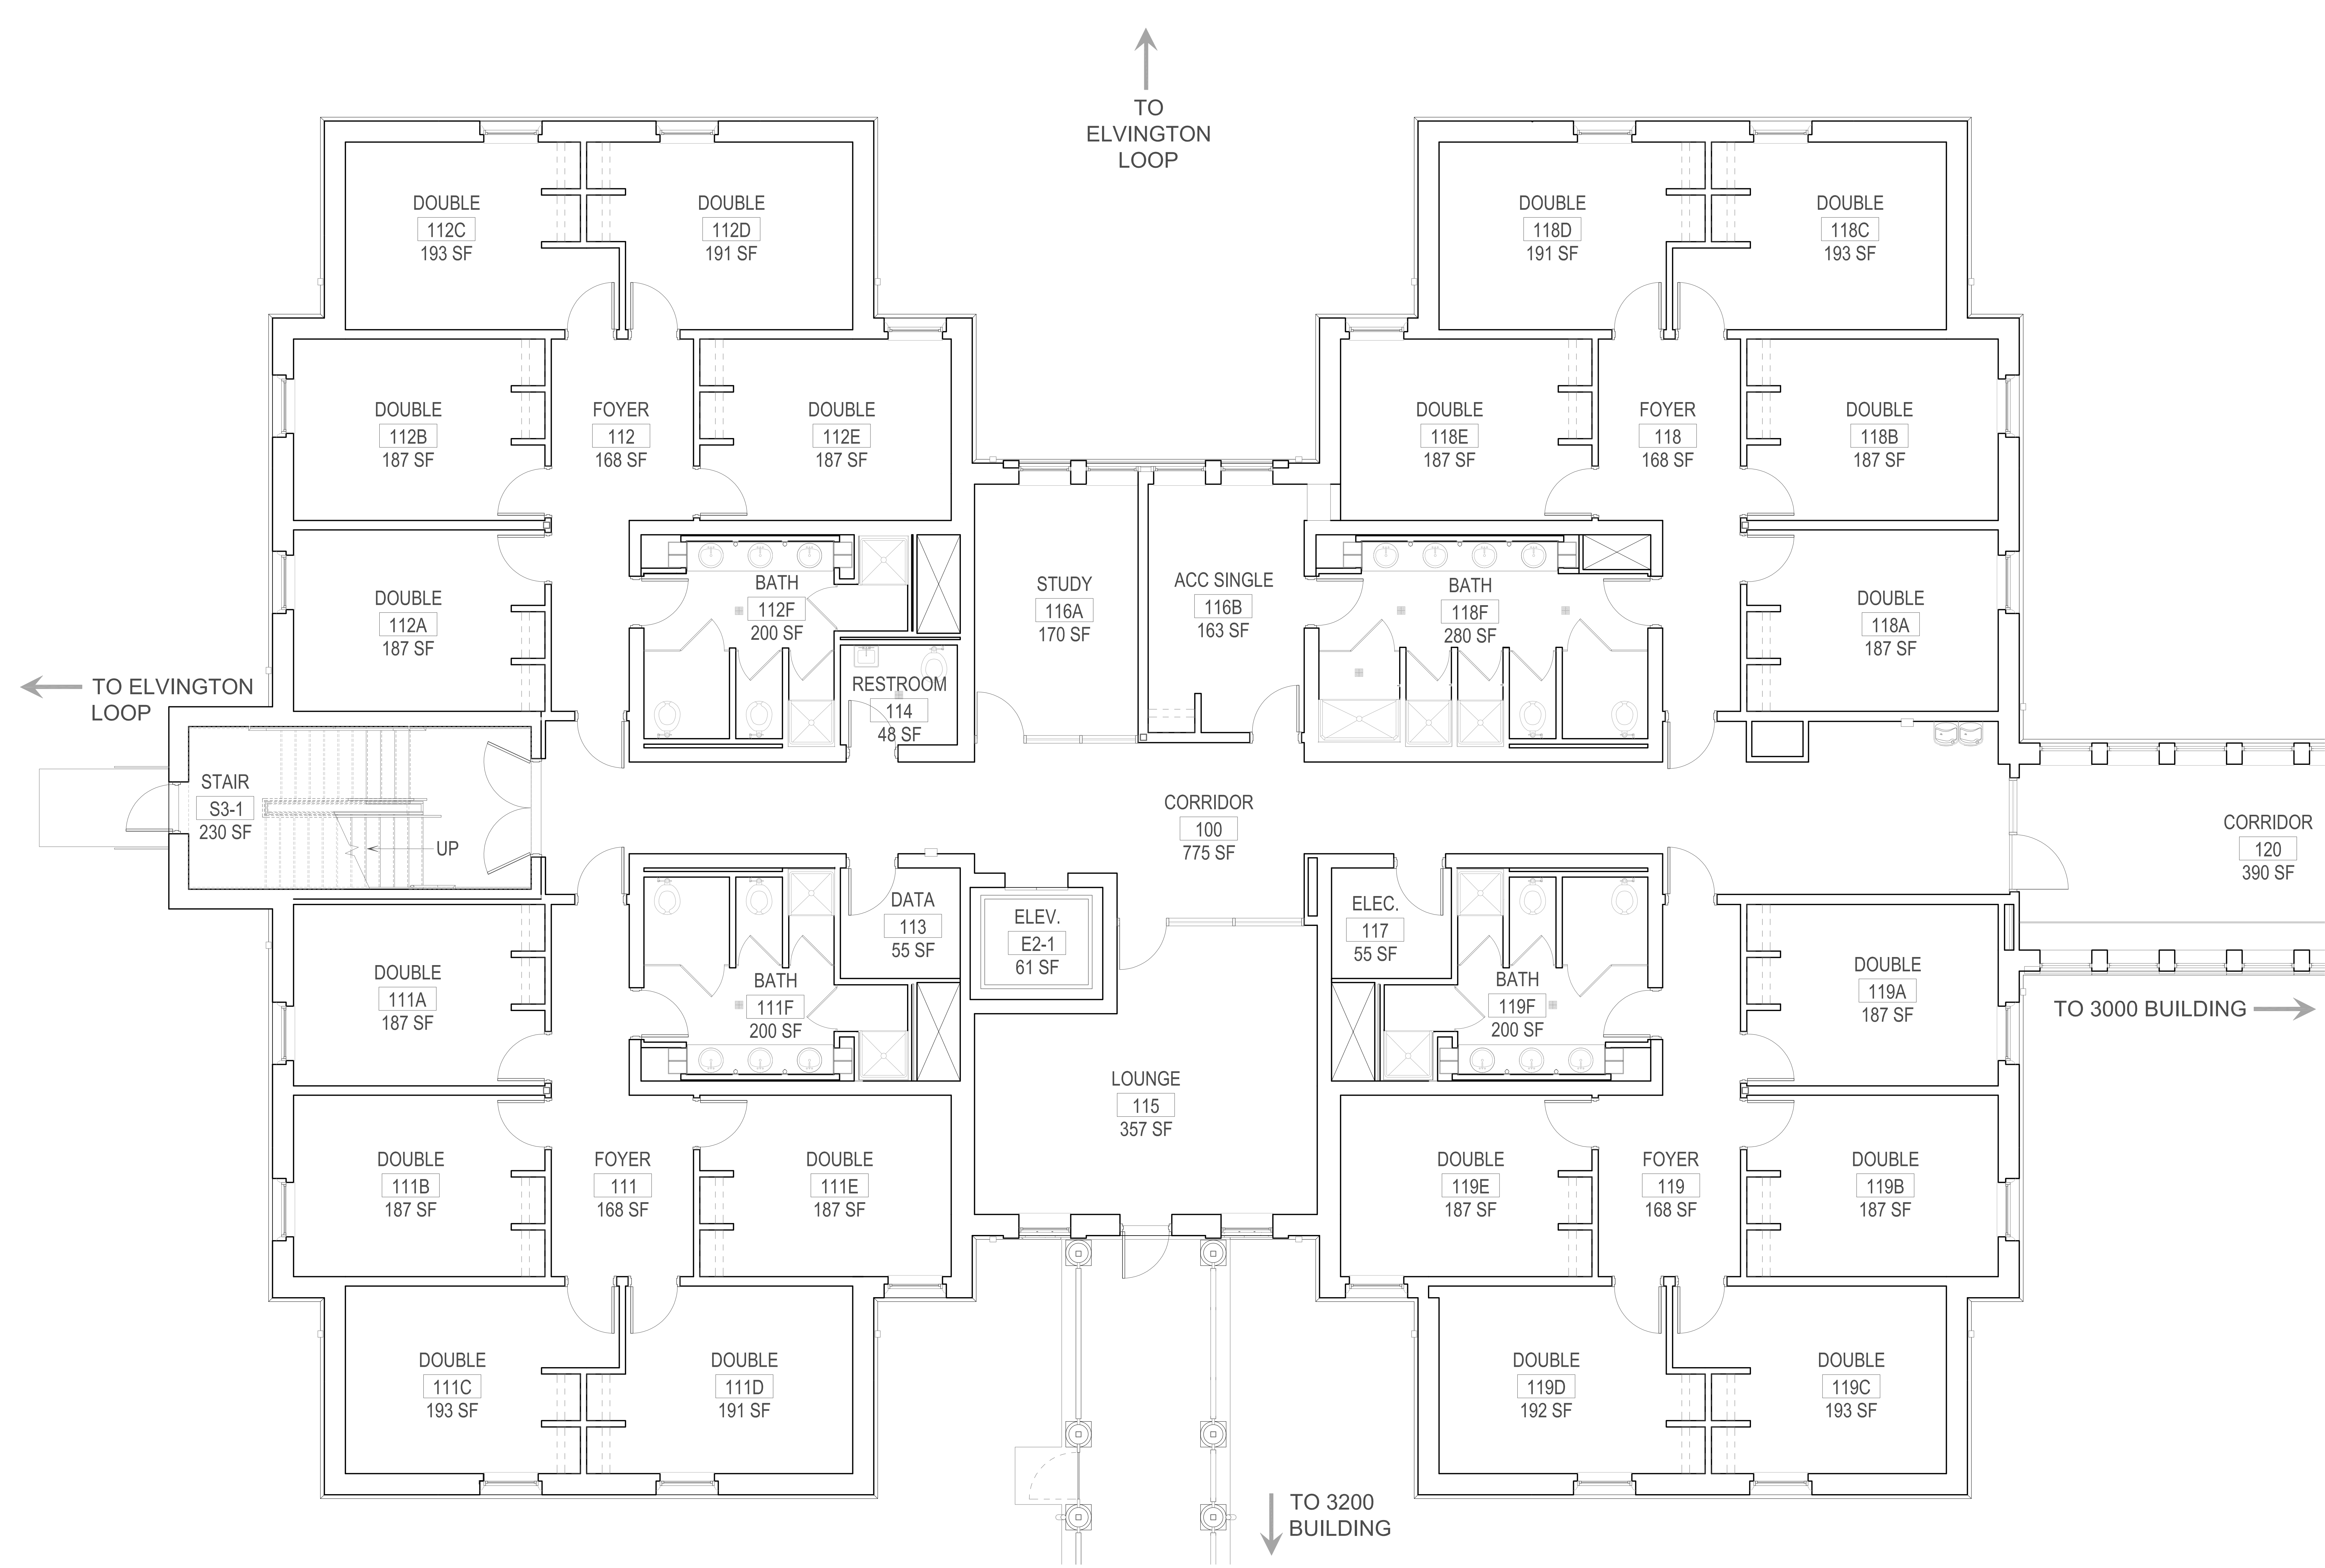

**FIRST FLOOR PLAN - 3100 BUILDING**  
SCALE: 1/4" = 1'-0"



**CHANTICLEER HALL**  
3100 BUILDING  
FIRST FLOOR PLAN  
TOTAL NET SQUARE FOOTAGE = 5,793  
TOTAL GROSS SQUARE FOOTAGE = 8,891  
TOTAL LINEAR FEET = 524'