

REVISION	DATE

CHANTICLEER HALL
3200 Elvington Loop
Conway, SC 29526

CHANTICLEER HALL
3200 BUILDING
FIRST FLOOR PLAN
BUILDING CODE: CH32 IDENTIFICATION NUMBER: 632


FACILITIES DESIGN &
ENGINEERING
P.O. BOX 261954
CONWAY, SC 29528




SEAL

DATE: 10-30-2015
SCALE: 1/4" = 1'-0"
DESIGN BY: CCU
DRAWN BY: CDW
SHEET

A-1
of 3

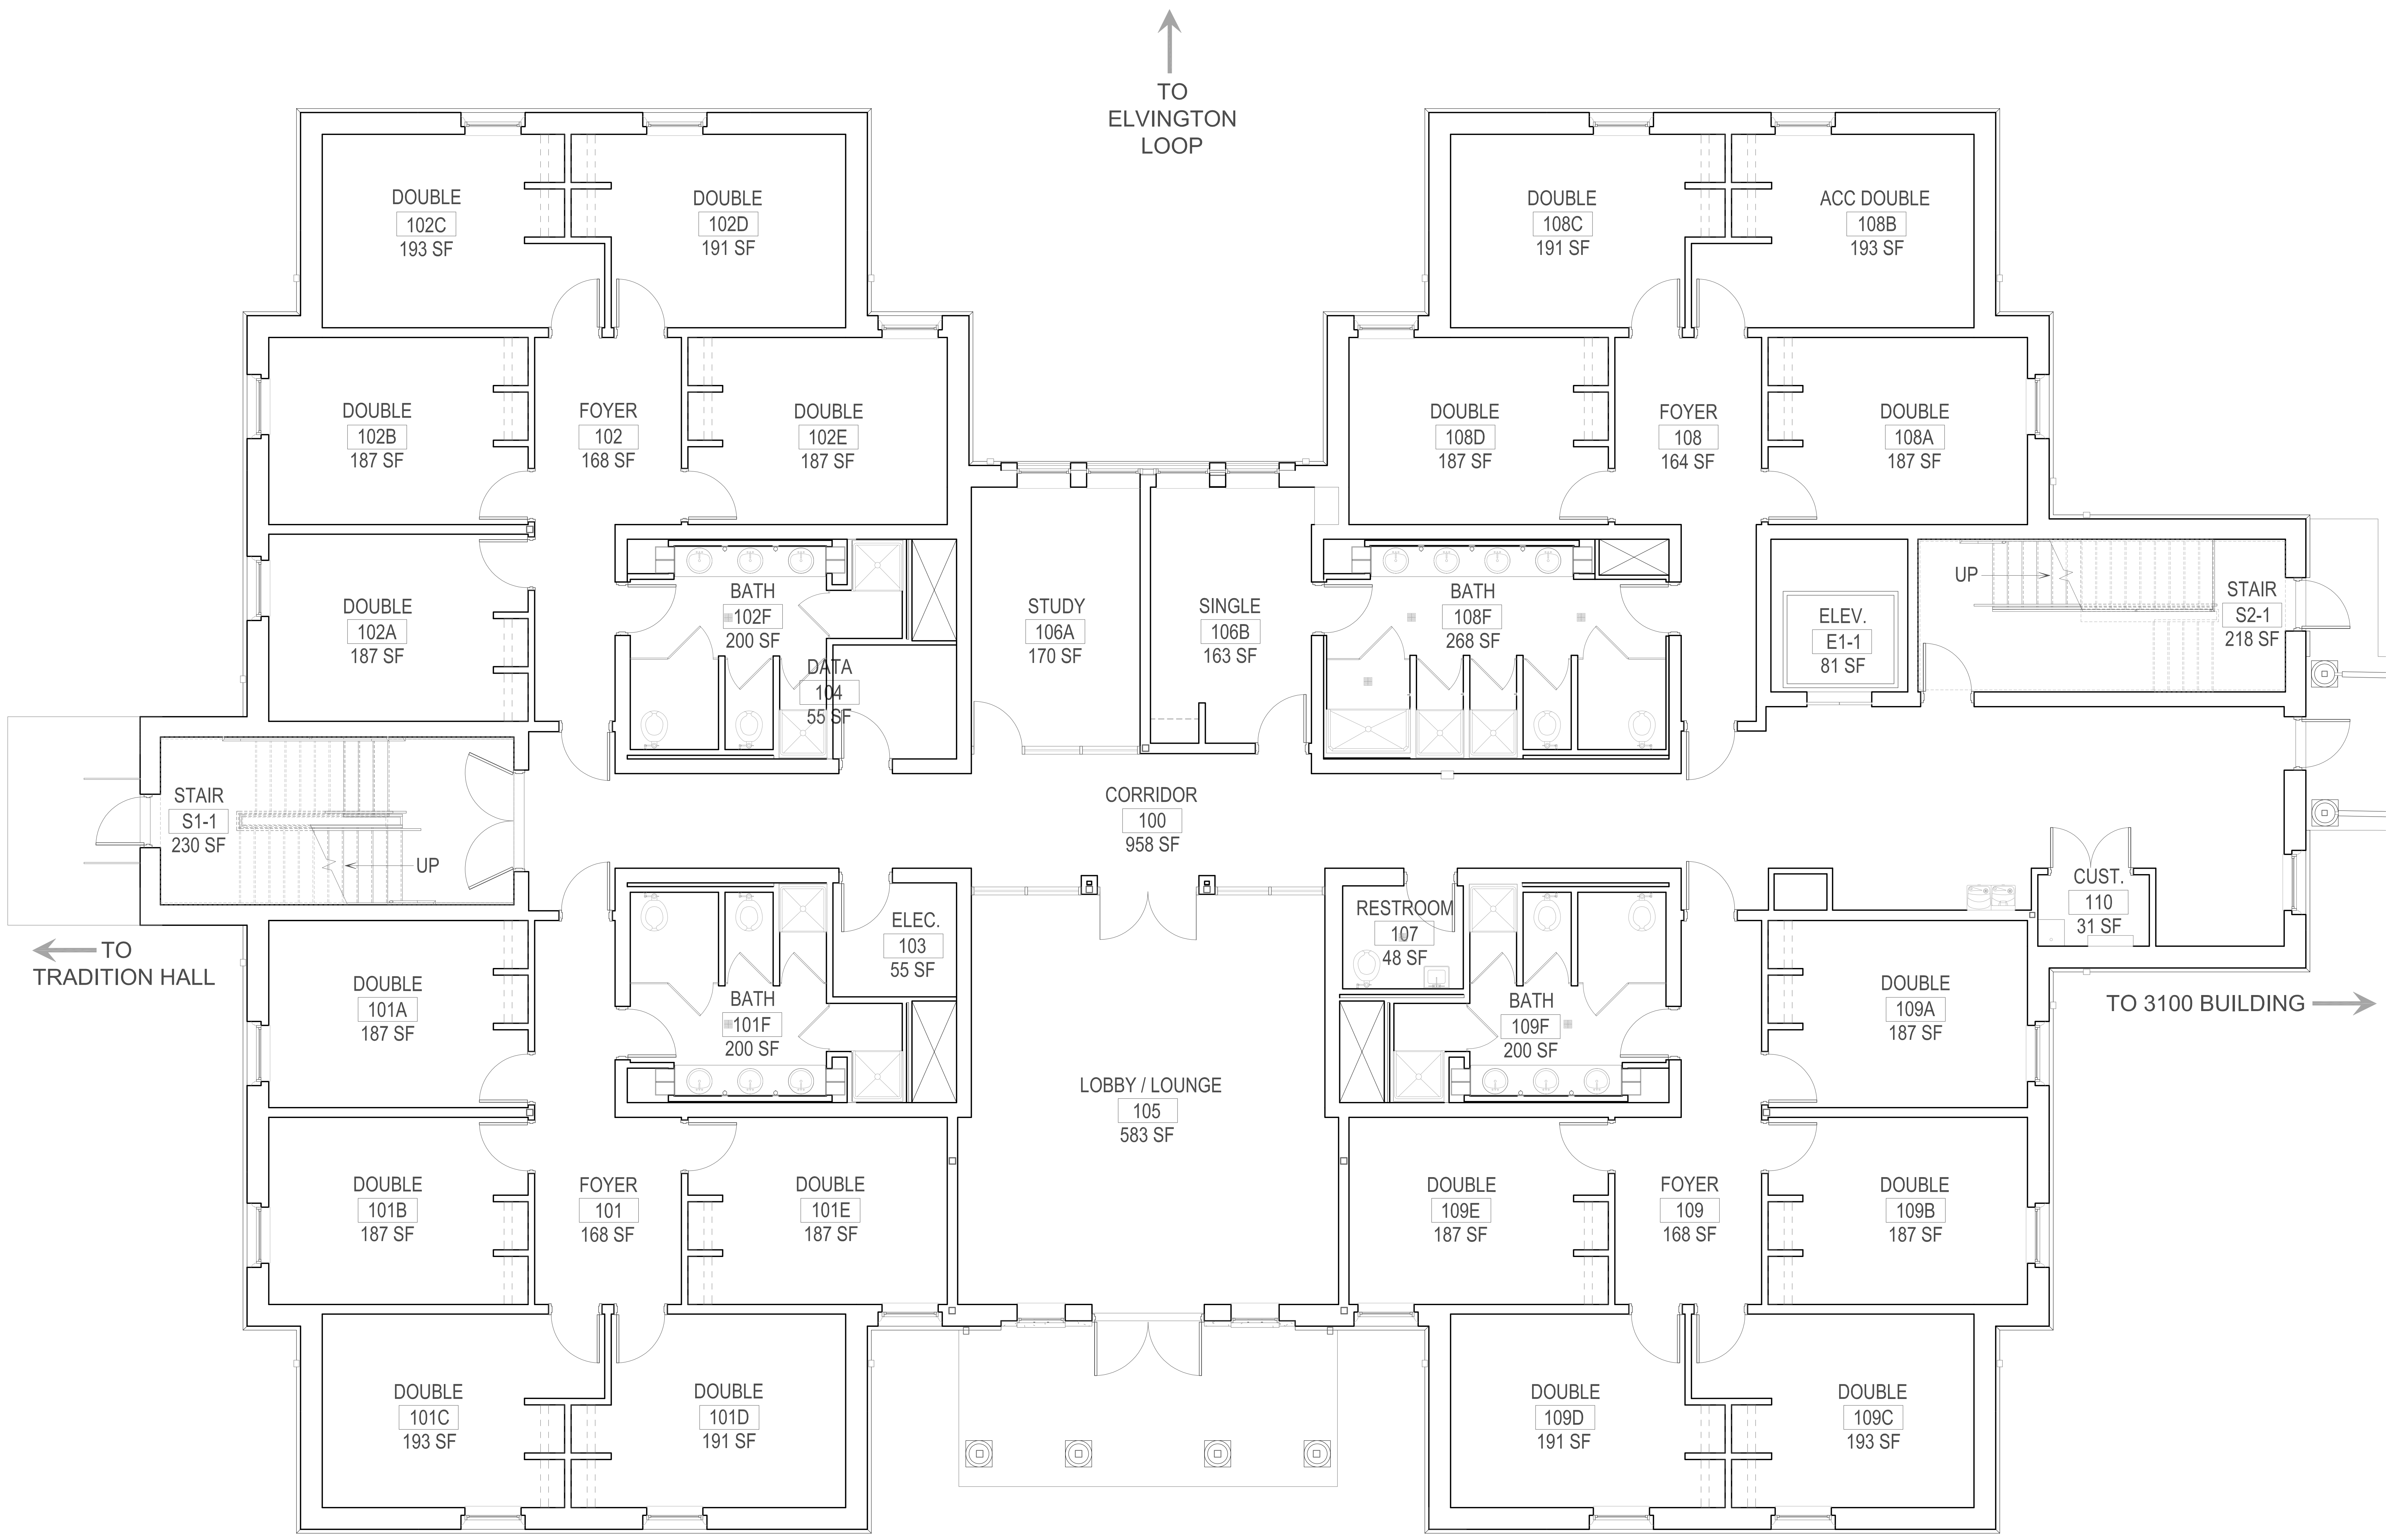

FIRST FLOOR PLAN - 3200 BUILDING
SCALE: 1/4" = 1'-0"

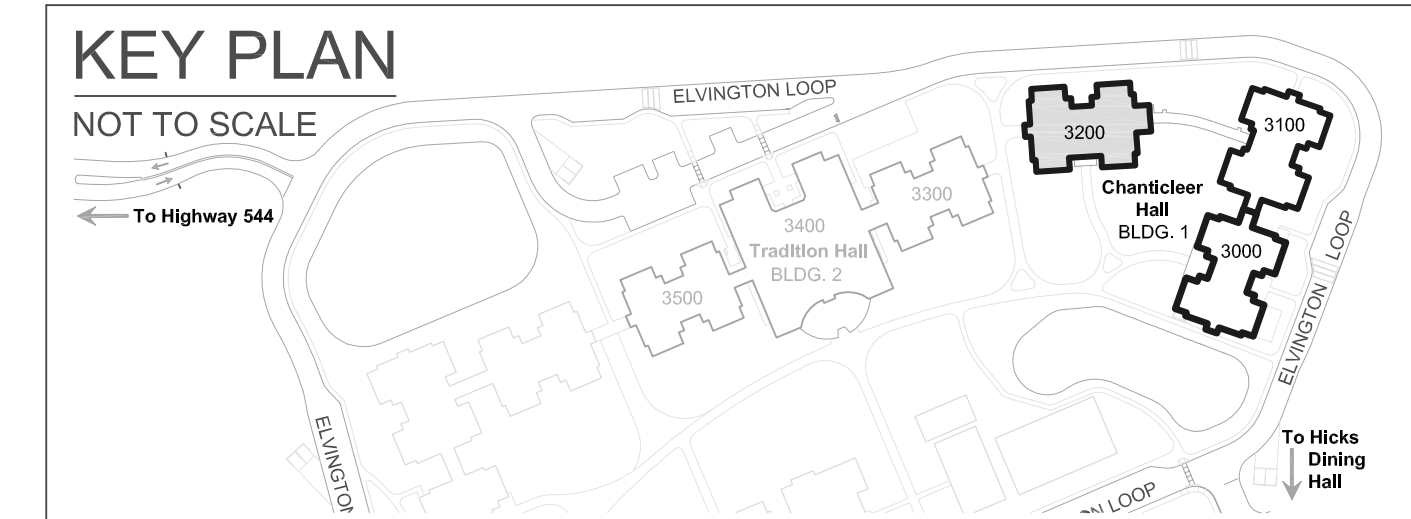

CHANTICLEER HALL
3200 BUILDING
FIRST FLOOR PLAN
TOTAL NET SQUARE FOOTAGE = 5,042
TOTAL GROSS SQUARE FOOTAGE = 9,194
TOTAL LINEAR FEET = 516'