


RENOVATED FLOOR PLAN
SCALE: 3/16" = 1'-0"

REVISION	DATE

BUILDING CODE IDENTIFICATION NUMBER = 260
 RENOVATED FLOOR PLAN
 FACILITIES PLANNING AND MANAGEMENT
 FACILITIES DESIGN AND ENGINEERING

FACILITIES DESIGN &
 ENGINEERING
 P.O. BOX 261954
 CONWAY, SC 29528
 102 Shop Road
 Conway, SC 29528

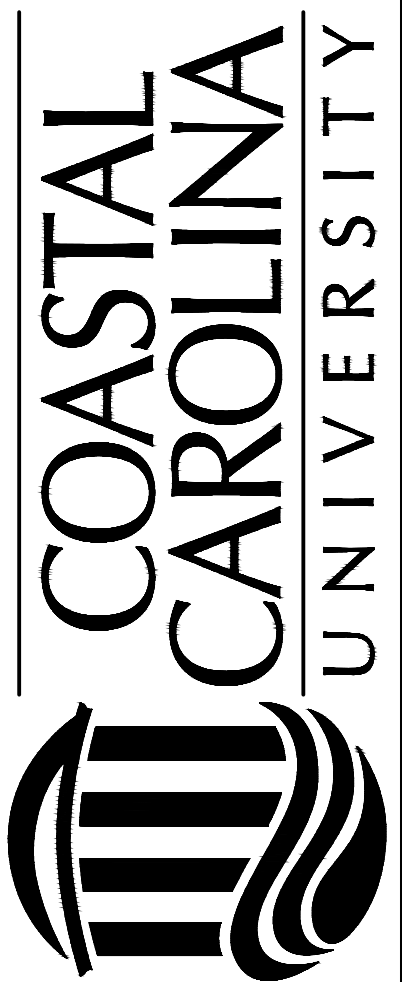

SEAL

DATE: 05-15-2012
 SCALE: SEE DWG.
 DESIGN BY: TRM
 DRAWN BY: MJT
 SHEET

A-1