


Chauncy's Choice
107 Tom Trout Drive
Conway, SC 29526

CHAUNCY'S CHOICE
(FOOD SERVICE CATERING BLDG.)
FLOOR PLAN
BUILDING CODE: CHCH IDENTIFICATION NUMBER: 171


Facilities Design & Engineering
P.O. Box 261954
Conway, SC 29528

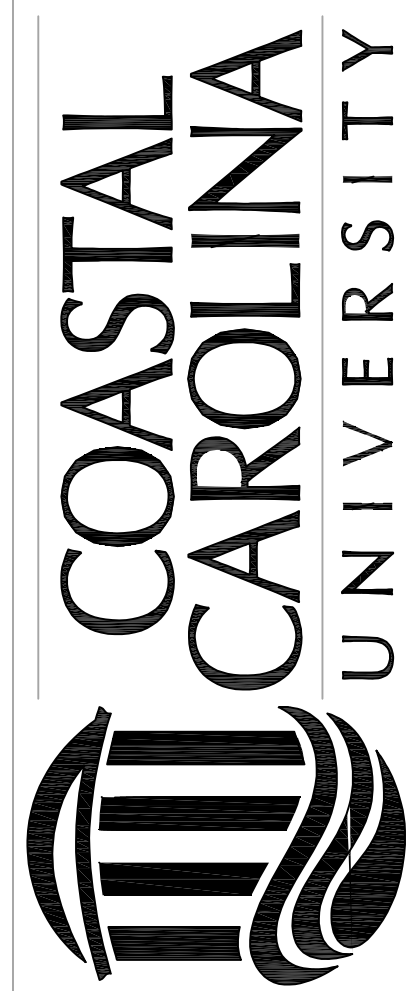

SEAL

DATE: 10-14-2015
SCALE: 3/16" = 1'-0"
DESIGN BY: CCU
DRAWN BY: CDW
SHEET

A-1
OF 1

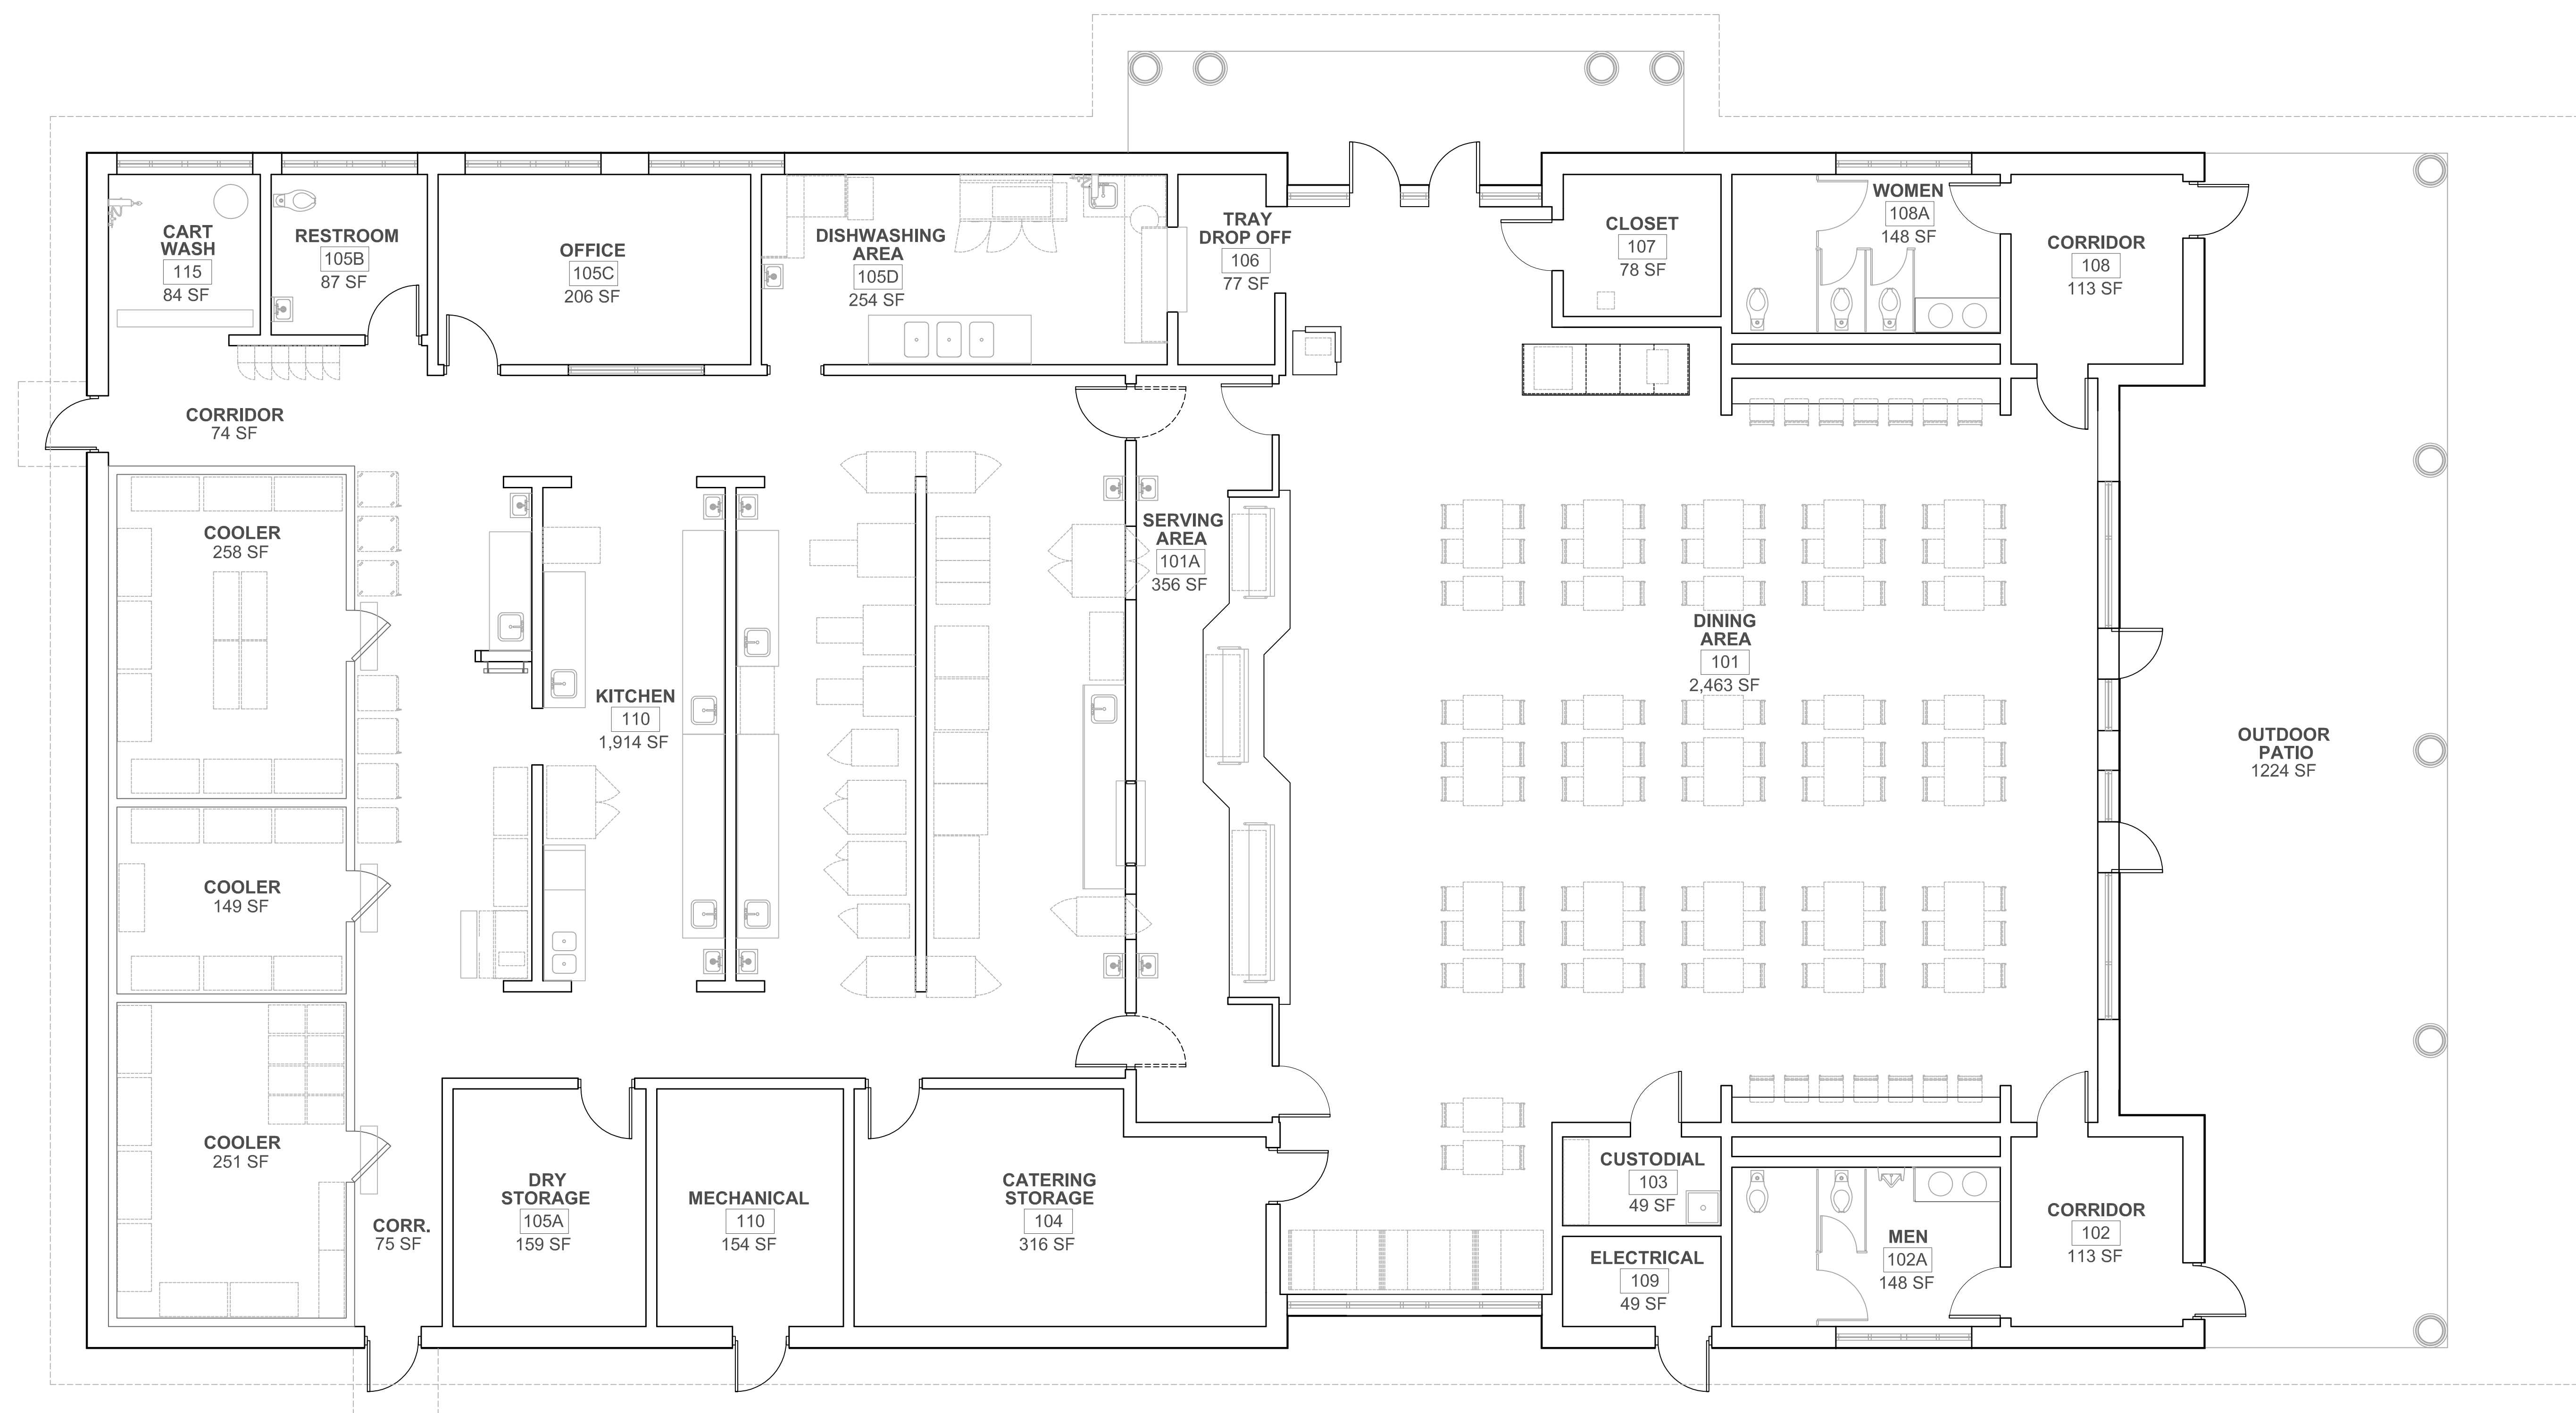

FLOOR PLAN
SCALE: 3/16" = 1'-0"

CHAUNCY'S CHOICE
(FOOD SERVICE CATERING BUILDING)
FLOOR PLAN
TOTAL NET SQUARE FOOTAGE = 6,932
TOTAL GROSS SQUARE FOOTAGE = 8,495
TOTAL LINEAR FEET = 408'