


REVISION	DATE

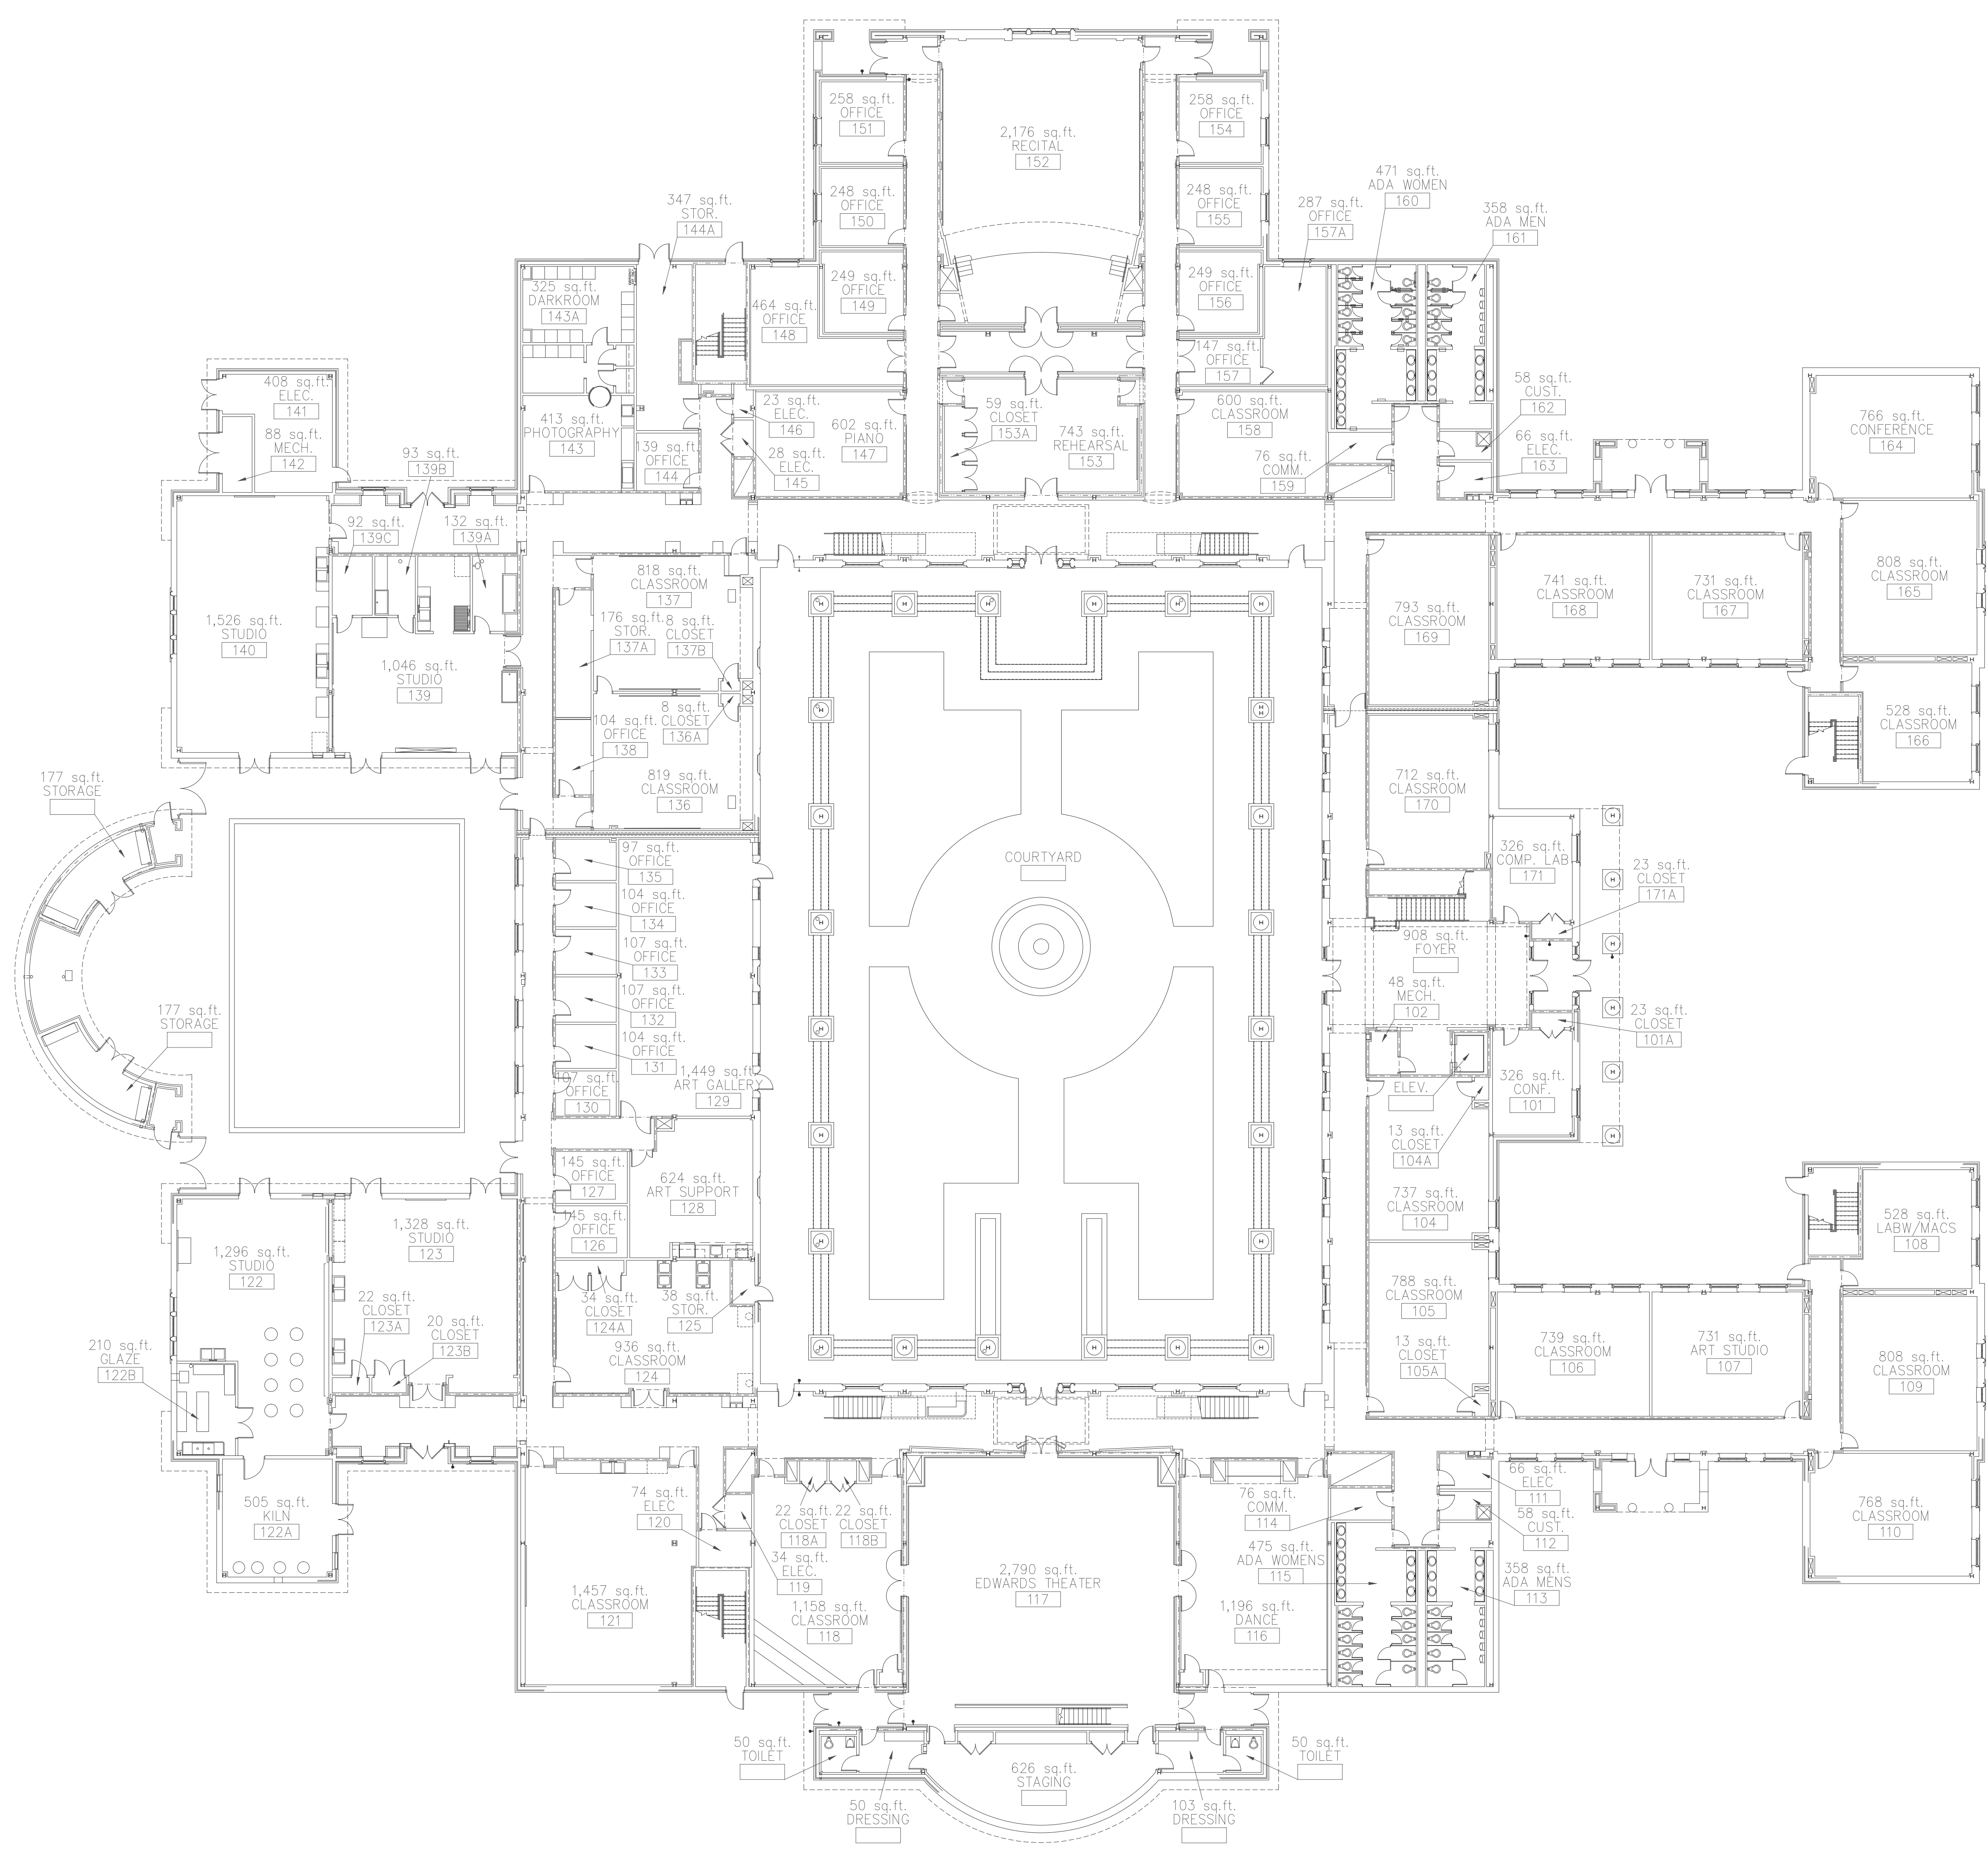


EDWARDS COLLEGE OF HUMANITIES AND FINE ARTS
 FIRST FLOOR
 TOTAL NET SQUARE FOOTAGE = 56,708
 TOTAL GROSS SQUARE FOOTAGE = 63,110
 TOTAL LINEAR FEET = 2,116'-4"

FIRST FLOOR PLAN
 SCALE: 1/16" = 1'-0"

BUILDING CODE IDENTIFICATION NUMBER - 220
 FIRST FLOOR PLAN

EDWARDS COLLEGE OF HUMANITIES AND FINE ARTS
 FACILITIES DESIGN AND ENGINEERING

FACILITIES DESIGN & ENGINEERING
 P.O. BOX 261954
 CONWAY, SC 29528
 133 Chanticleer Dr., West
 CONWAY, SC 29526

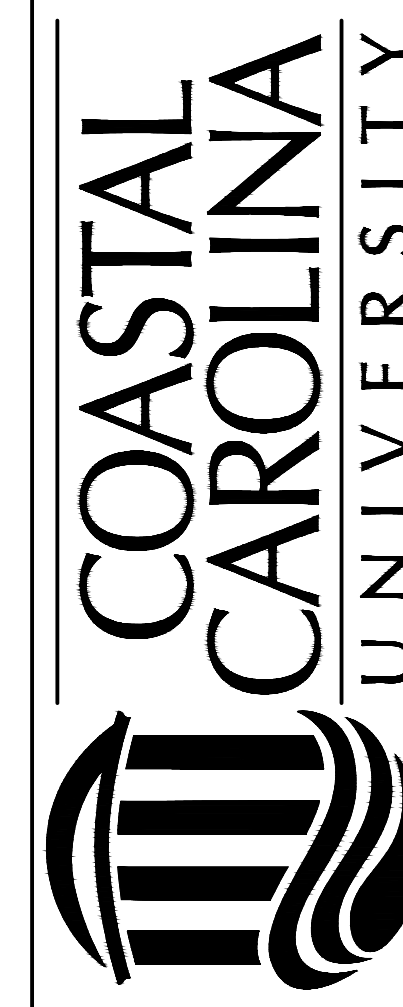

SEAL

DATE: 08-01-2012
 SCALE: SEE DWG.
 DESIGN BY: CCU
 DRAWN BY: MJT
 SHEET

A-1

OF 2