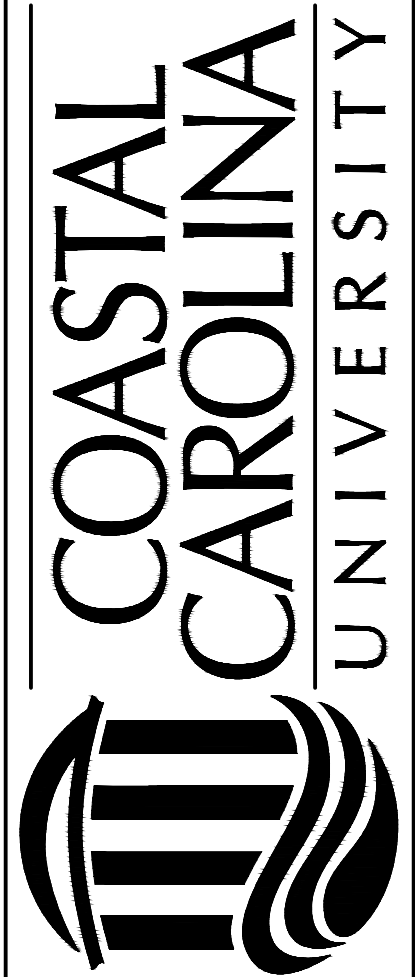


HACKLER GOLF COURSE CLUB HOUSE
 TOTAL CLUBHOUSE NET SQUARE FOOTAGE = 4,253
 TOTAL GOLF CART SHED NET SQUARE FOOTAGE = 3,052
 TOTAL GROSS SQUARE FOOTAGE = 7,843
 TOTAL LINEAR FOOTAGE = 468'

FLOOR PLAN
 SCALE: 3/16" = 1'-0"

REVISION	DATE
BUILDING CODE IDENTIFICATION NUMBER - 480 FLOOR PLAN HACKLER CLUB HOUSE/GOLF CART SHED FACILITIES DESIGN AND ENGINEERING	
FACILITIES DESIGN & ENGINEERING P.O. BOX 261954 CONWAY, SC 29528 One Joe Carter Way Conway, SC 29526	
	
SEAL	
DATE:	01-14-2013
SCALE:	SEE DWG.
DESIGN BY:	CCU
DRAWN BY:	MJT
SHEET	
<h1>A-1</h1>	
OF 1	