


**FLOOR PLAN**  
SCALE: 3/16" = 1'-0"

**HAMPTON HALL**  
TOTAL NET SQUARE FOOTAGE = 7,554  
TOTAL GROSS SQUARE FOOTAGE = 7,931  
TOTAL LINEAR FEET = 382'-8"

REVISION	DATE

BUILDING CODE IDENTIFICATION NUMBER - 170  
FLOOR PLAN  
HAMPTON HALL  
FACILITIES DESIGN & ENGINEERING

FACILITIES DESIGN & ENGINEERING  
P.O. BOX 261954  
CONWAY, SC 29528  
108 Tom Trout Drive  
Conway, SC 29528

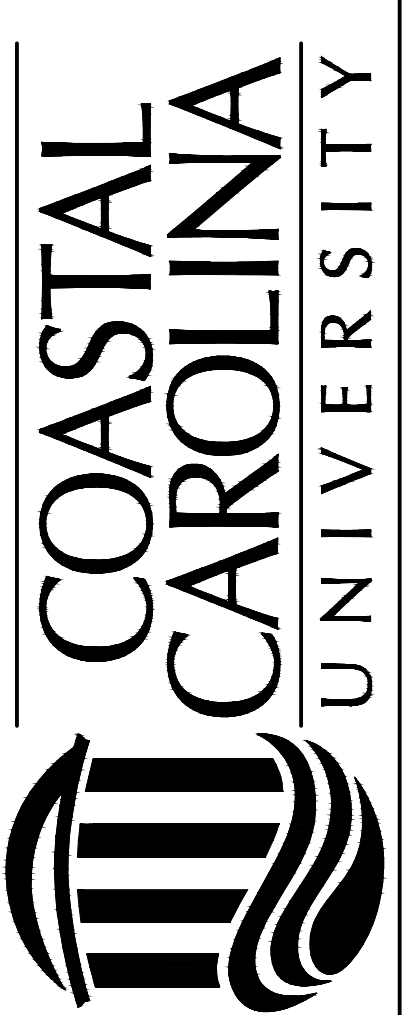

SEAL

DATE: 01-02-2013  
SCALE: SEE DWG.  
DESIGN BY: CCU  
DRAWN BY: MJT  
SHEET

**A-1**  
OF 1