

KEARNS HALL BUILDING FIRST FLOOR
 TOTAL NET SQUARE FOOTAGE = 14,725
 TOTAL GROSS SQUARE FOOTAGE = 15,428
 TOTAL LINEAR FEET = 743'


FIRST FLOOR PLAN

SCALE: 1/8" = 1'-0"

REVISION	DATE

BUILDING CODE IDENTIFICATION NUMBER - 015
 FIRST FLOOR PLAN
 KEARNS HALL
 FACILITIES DESIGN & ENGINEERING

FACILITIES DESIGN & ENGINEERING
 P.O. BOX 261954
 CONWAY, SC 29528
 386 University Blvd.
 CONWAY, SC 29526

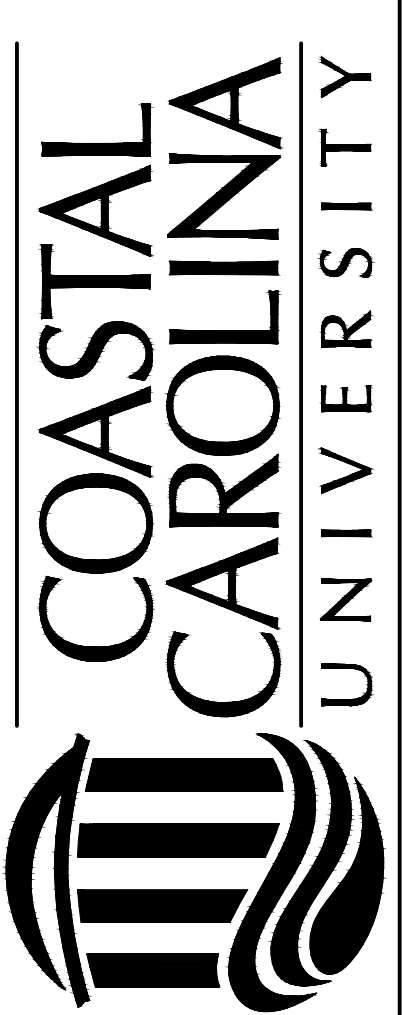

SEAL

DATE: 7-1-2014
 SCALE: SEE DWG.
 DESIGN BY: CCU
 DRAWN BY: MJT
 SHEET

A-1
 OF 2