

BRYAN INFORMATION COMMONS
 FIRST FLOOR
 TOTAL NET SQUARE FOOTAGE = 8,212
 TOTAL GROSS SQUARE FOOTAGE = 9,427
 TOTAL LINEAR FEET = 481'-1"


KIMBEL LIBRARY
 FIRST FLOOR
 TOTAL NET SQUARE FOOTAGE = 21,771
 TOTAL GROSS SQUARE FOOTAGE = 23,361
 TOTAL LINEAR FEET = 674'-1"

FIRST FLOOR PLAN
 SCALE: 1/8" = 1'-0"

| REVISION | DATE |
|----------|------|
| | |
| | |
| | |

PROJECT NO. H17-N081-MJ
 FIRST FLOOR PLAN
 KIMBEL LIBRARY FLOORING REPLACEMENT
 FACILITIES DESIGN & ENGINEERING

FACILITIES DESIGN &
 ENGINEERING
 P.O. BOX 261954
 CONWAY, SC 29528
 376 University Blvd.
 CONWAY, SC 29526

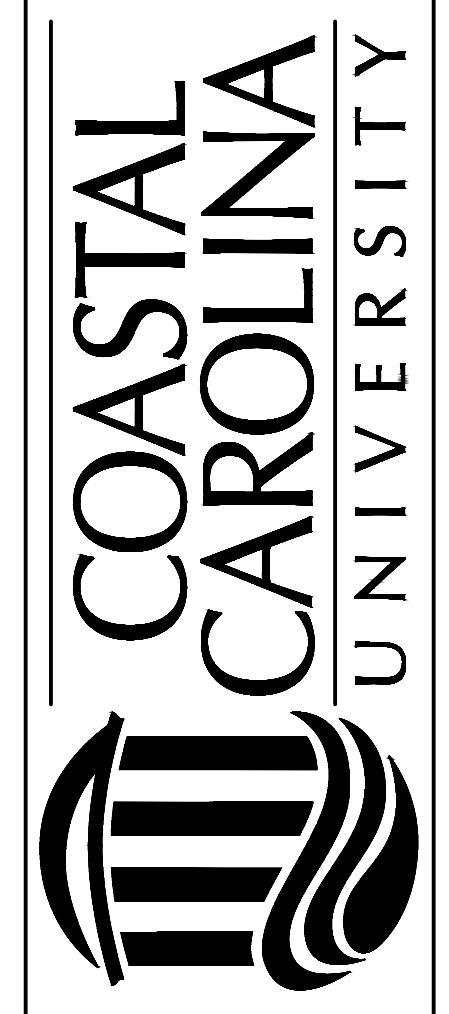

SEAL

DATE: 07-15-2014
 SCALE: SEE DWG.
 DESIGN BY: CCU
 DRAWN BY: MJT

SHEET
A-1
 OF 2