


OAK HALL DORMITORY  
 FIRST FLOOR  
 TOTAL NET SQUARE FOOTAGE = 4,626  
 TOTAL GROSS SQUARE FOOTAGE = 5,197  
 TOTAL LINEAR FEET = 460'

**FIRST FLOOR PLAN**  
 SCALE: 1/4" = 1'-0"

REVISION	DATE

BUILDING CODE IDENTIFICATION NO. - 290  
 FIRST FLOOR PLAN  
 OAK HALL DORMITORY  
 FACILITIES DESIGN AND ENGINEERING

FACILITIES DESIGN &  
 ENGINEERING  
 P.O. BOX 261954  
 CONWAY, SC 29528  
 114 Chanticleer Dr.  
 Conway, SC 29526

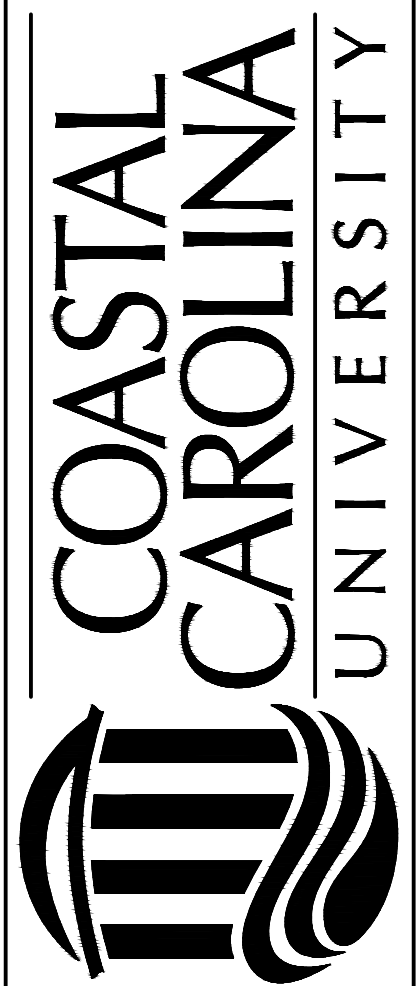

SEAL

DATE: 05-14-2012  
 SCALE: SEE DWG.  
 DESIGN BY: CCU  
 DRAWN BY: MJT  
 SHEET

**A-1**