


**PALMETTO HALL DORMITORY**  
**FIRST FLOOR**  
**TOTAL NET SQUARE FOOTAGE = 4,626**  
**TOTAL GROSS SQUARE FOOTAGE = 5,197**  
**TOTAL LINEAR FEET = 460'**

**FIRST FLOOR PLAN**  
 SCALE: 1/4" = 1'-0"

REVISION	DATE

BUILDING CODE IDENTIFICATION NO. - 315  
 FIRST FLOOR PLAN  
 PALMETTO HALL DORMITORY  
 FACILITIES DESIGN AND ENGINEERING

FACILITIES DESIGN &  
 ENGINEERING  
 P.O. BOX 261954  
 CONWAY, SC 29528  
 114 Chanticleer Dr.  
 Conway, SC 29526

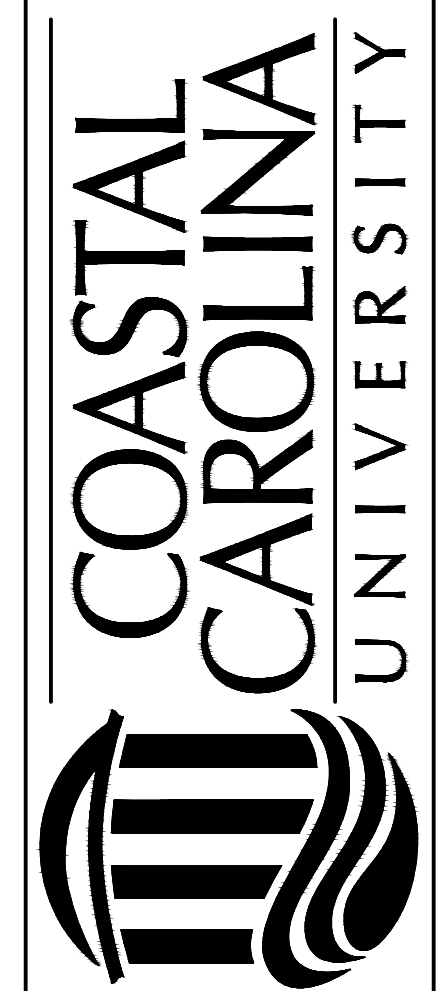

SEAL

DATE: 05-14-2012  
 SCALE: SEE DWG.  
 DESIGN BY: CCU  
 DRAWN BY: MJT  
 SHEET

A-1