


FLOOR PLAN
SCALE: 1/8" = 1'-0"

PENNY HALL
(ACADEMIC OFFICE/CLASSROOM BUILDING)
FIRST FLOOR PLAN
TOTAL NET SQUARE FOOTAGE = 15,637
TOTAL GROSS SQUARE FOOTAGE = 17,792
TOTAL LINEAR FEET = 839'-7"

REVISION	DATE

BUILDING CODE IDENTIFICATION NUMBER - 274
FIRST FLOOR
PANNY HALL (ACADEMIC OFFICE/CLASSROOM BLDG.)
FACILITIES DESIGN AND ENGINEERING

FACILITIES DESIGN & ENGINEERING
P.O. BOX 261954
CONWAY, SC 29528
125 Chanticleer Dr. West
Conway, SC 29526

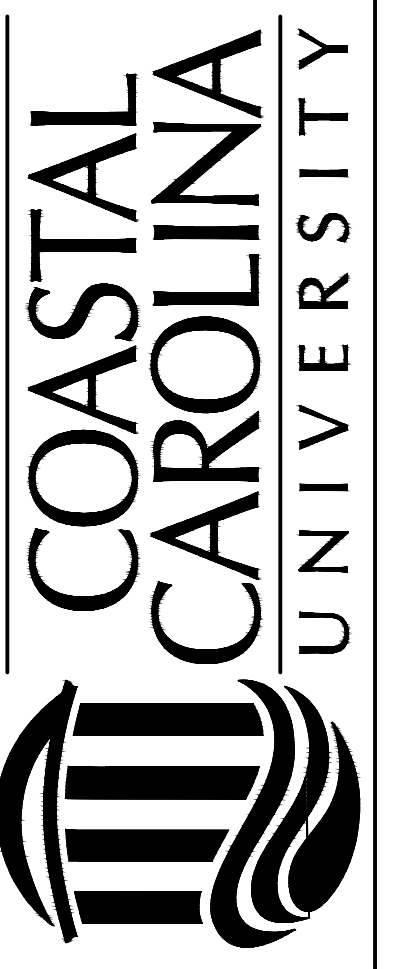

SEAL

DATE: 12-16-2012
SCALE: SEE DWG.
DESIGN BY: CCU
DRAWN BY: MJT
SHEET

A-1