



REVISION	DATE

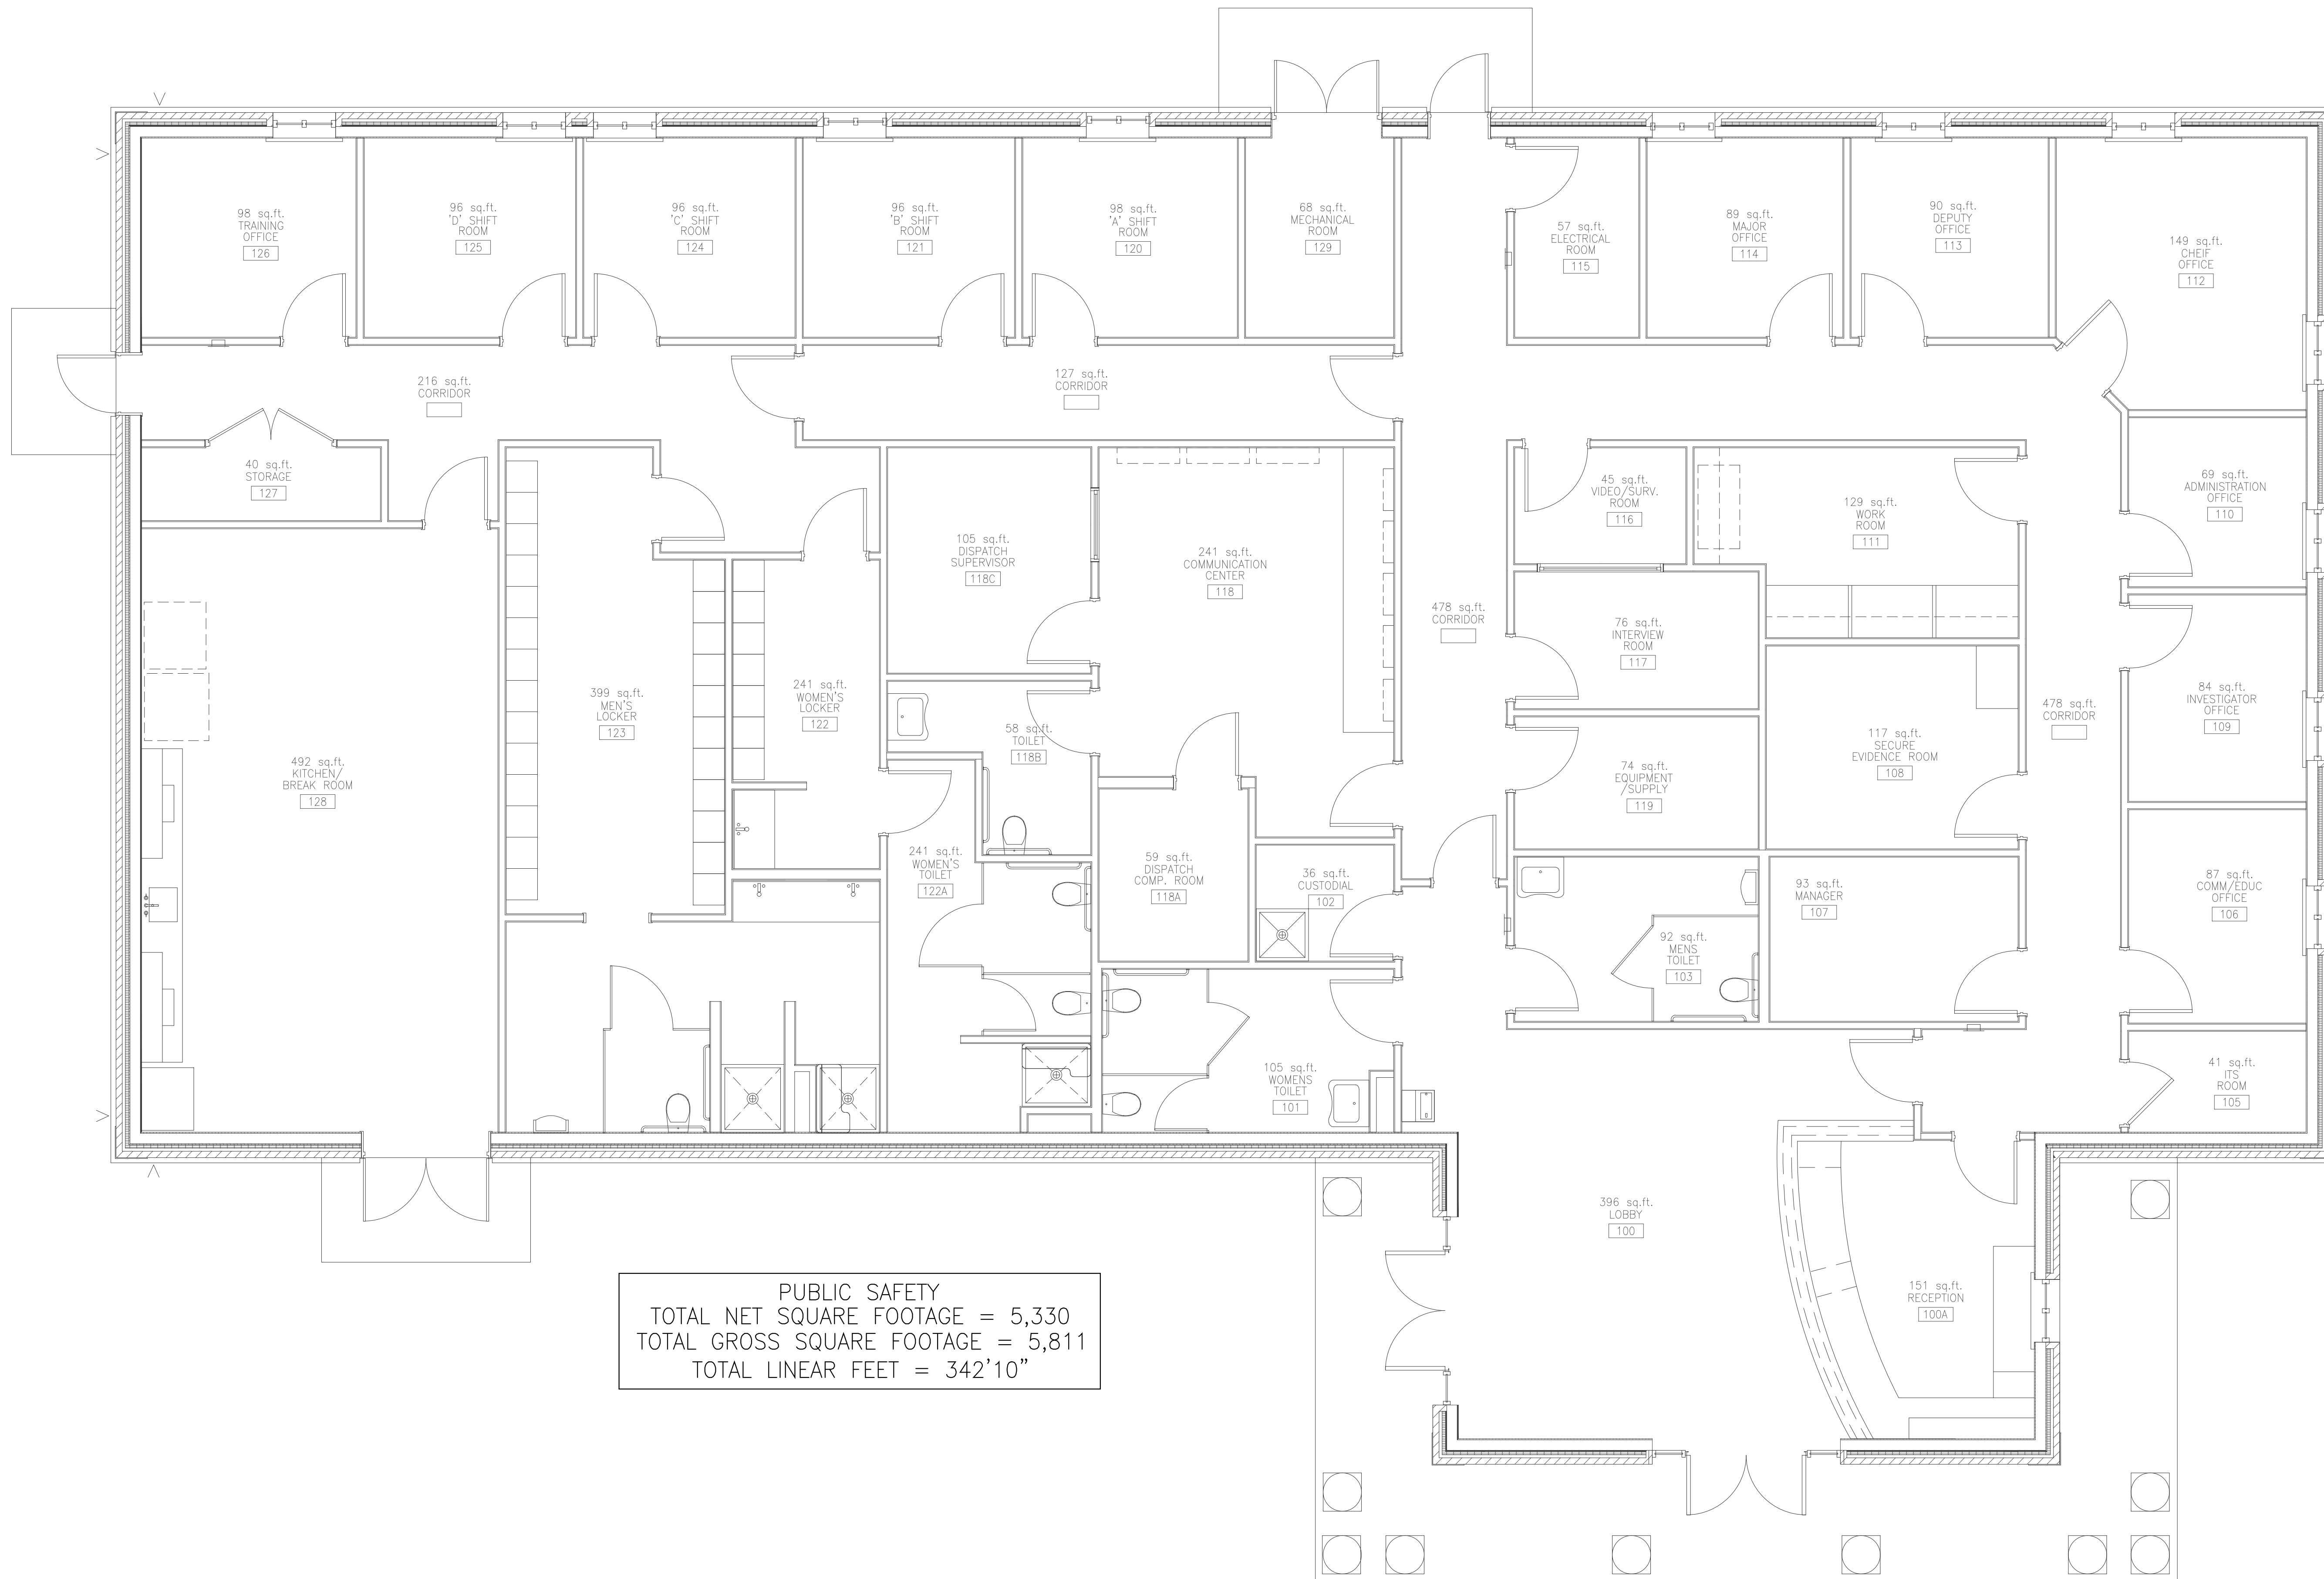

PUBLIC SAFETY  
 TOTAL NET SQUARE FOOTAGE = 5,330  
 TOTAL GROSS SQUARE FOOTAGE = 5,811  
 TOTAL LINEAR FEET = 342'10"

BUILDING CODE IDENTIFICATION NUMBER - 356  
 SQUARE FOOTAGE FLOOR PLAN  
 PUBLIC SAFETY BUILDING  
 FACILITIES DESIGN AND ENGINEERING

FACILITIES DESIGN & ENGINEERING  
 P.O. BOX 261954  
 CONWAY, SC 29528  
 255 University Blvd.  
 Conway, SC 29526

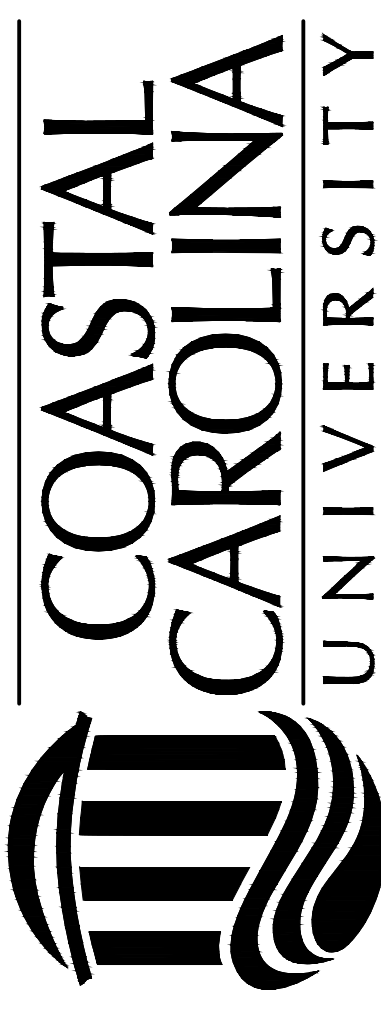

SEAL

DATE: 04-25-2013  
 SCALE: SEE DWG.  
 DESIGN BY: CCU  
 DRAWN BY: MJT  
 SHEET

A-1  
 OF 1

FLOOR PLAN  
 SCALE: 1/4" = 1'-0"