



| REVISION | DATE |
|----------|------|
| | |
| | |
| | |

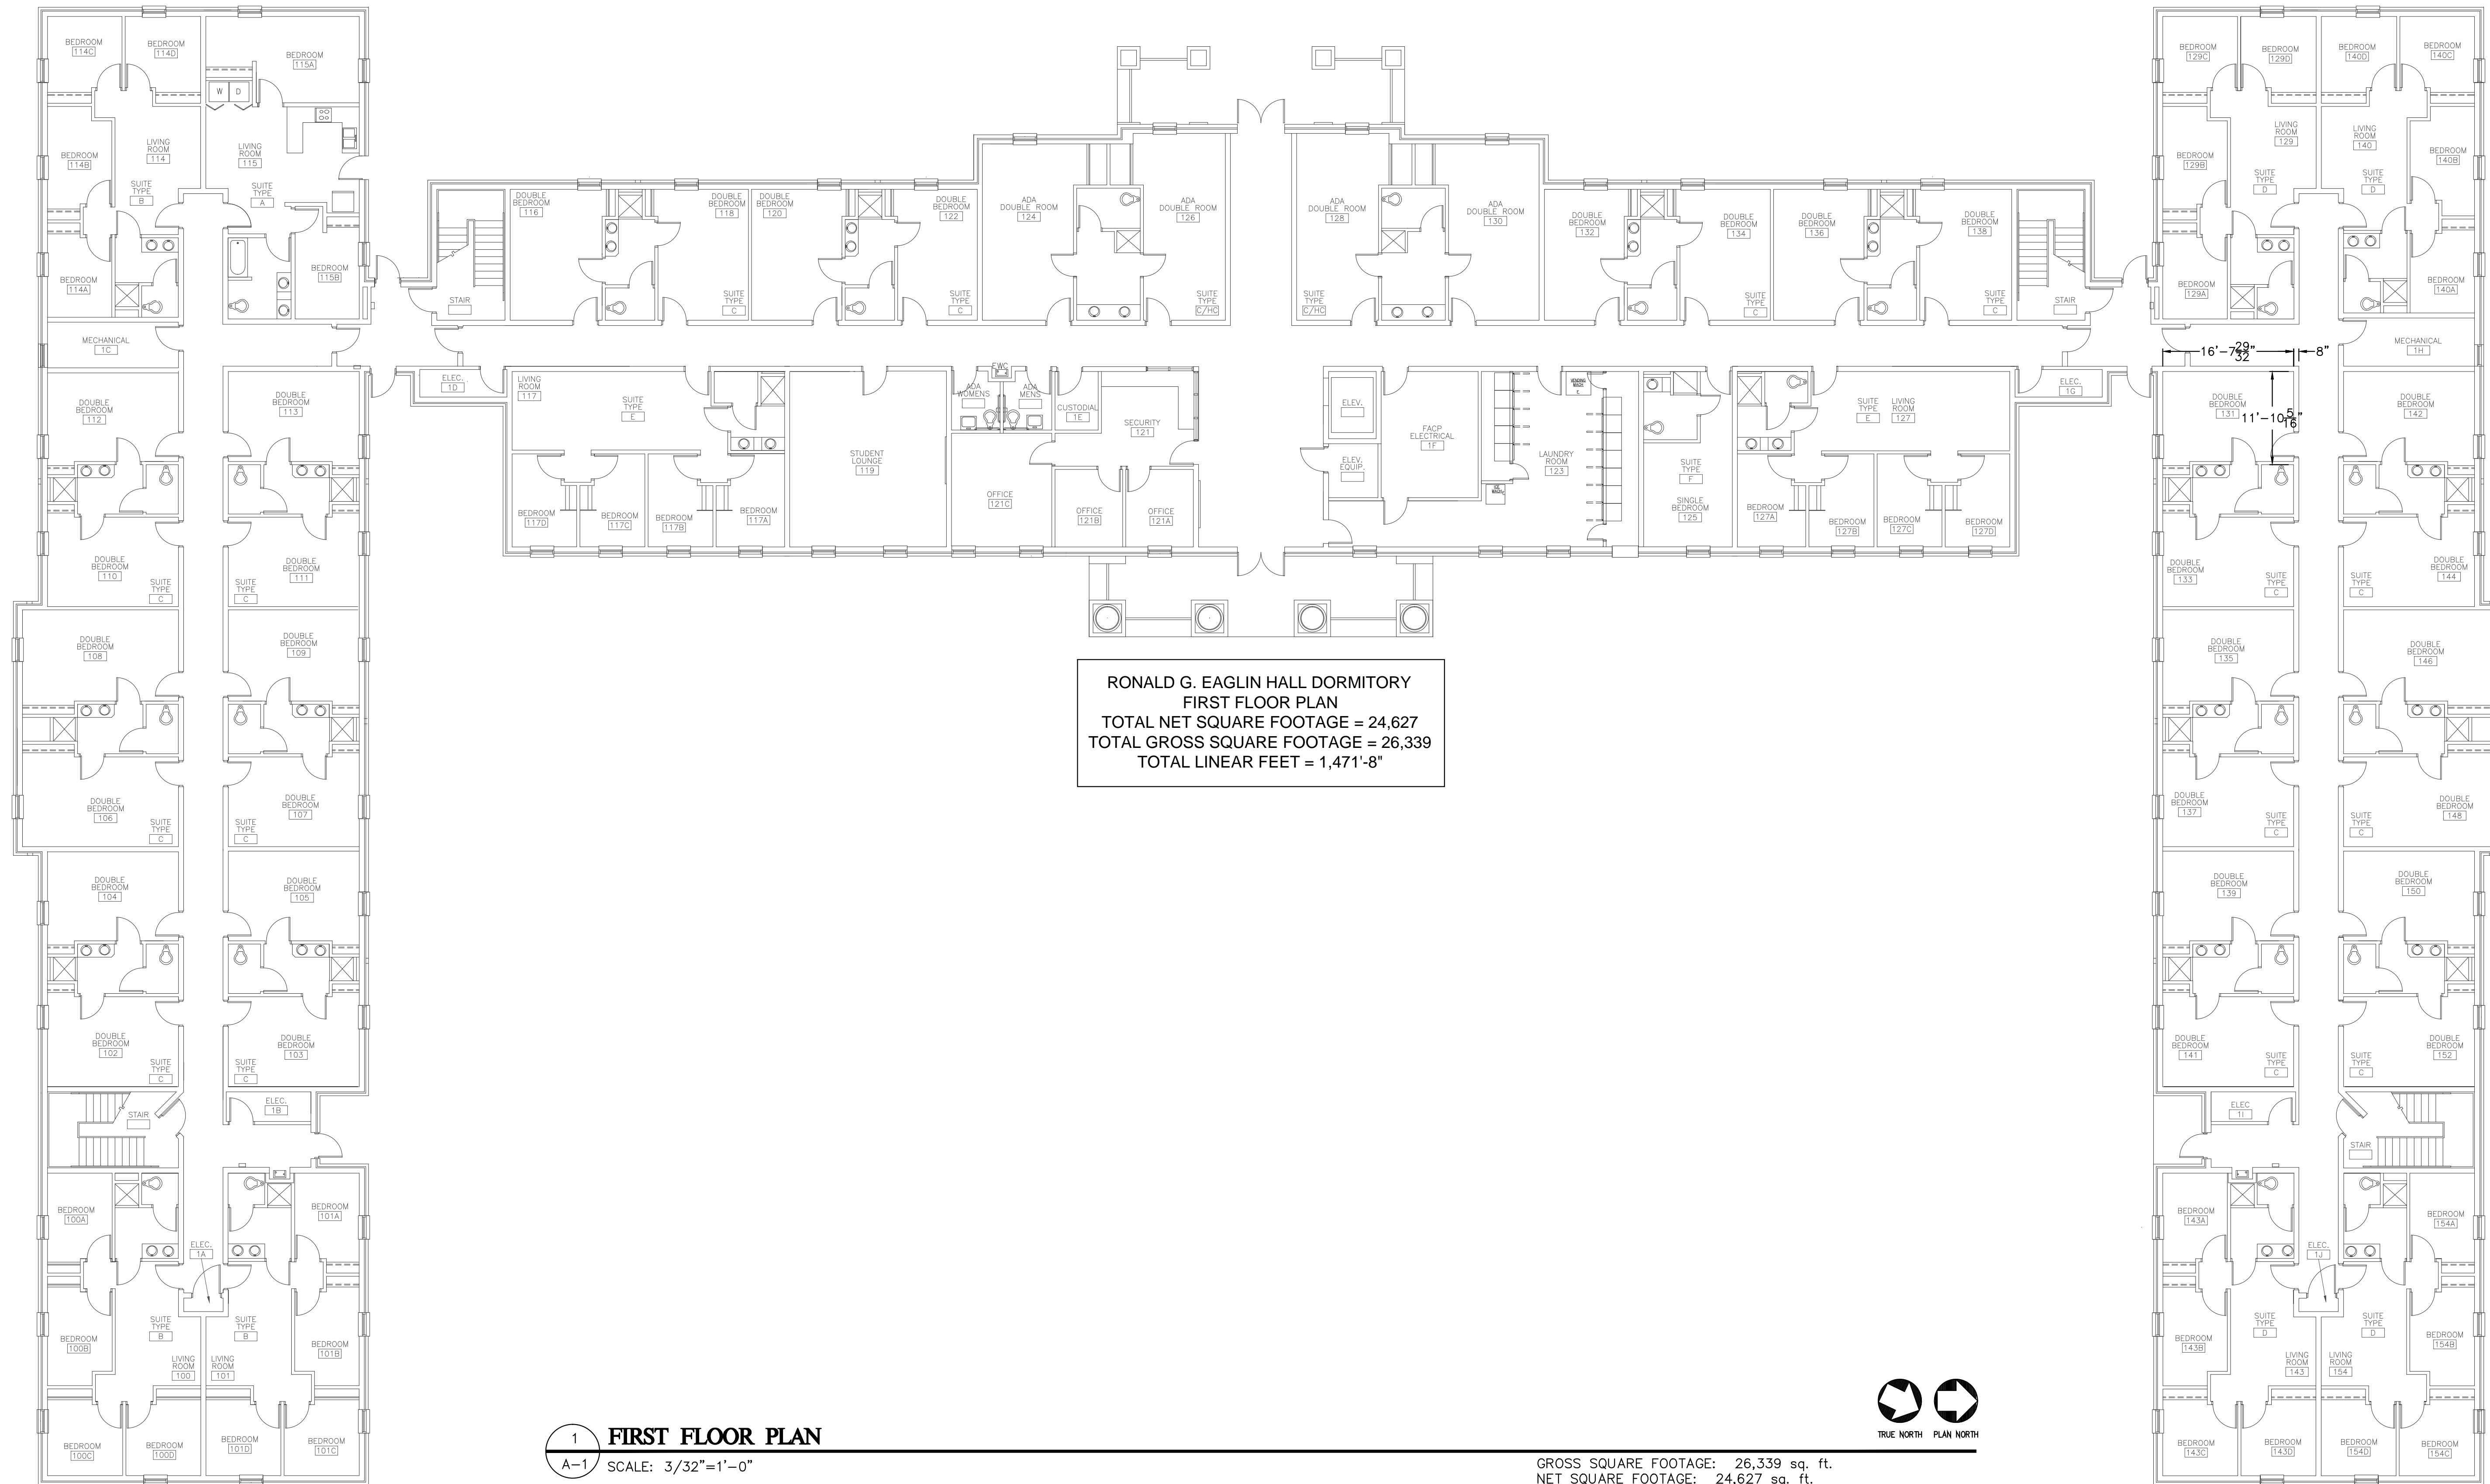

RONALD G. EAGLIN HALL DORMITORY
 FIRST FLOOR PLAN
 TOTAL NET SQUARE FOOTAGE = 24,627
 TOTAL GROSS SQUARE FOOTAGE = 26,339
 TOTAL LINEAR FEET = 1,471'-8"

1 FIRST FLOOR PLAN
 A-1 SCALE: 3/32"=1'-0"


GROSS SQUARE FOOTAGE: 26,339 sq. ft.
 NET SQUARE FOOTAGE: 24,627 sq. ft.

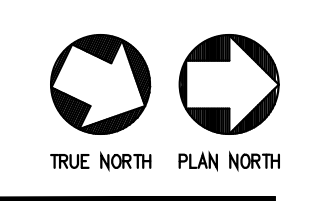

BUILDING CODE IDENTIFICATION NUMBER - 280
 FIRST FLOOR PLAN

RONALD G. EAGLIN HALL DORMITORY
 FACILITIES DESIGN & ENGINEERING

FACILITIES DESIGN &
 ENGINEERING
 P.O. BOX 261954
 CONWAY, SC 29528
 180 Township Circle
 Conway, SC 29526

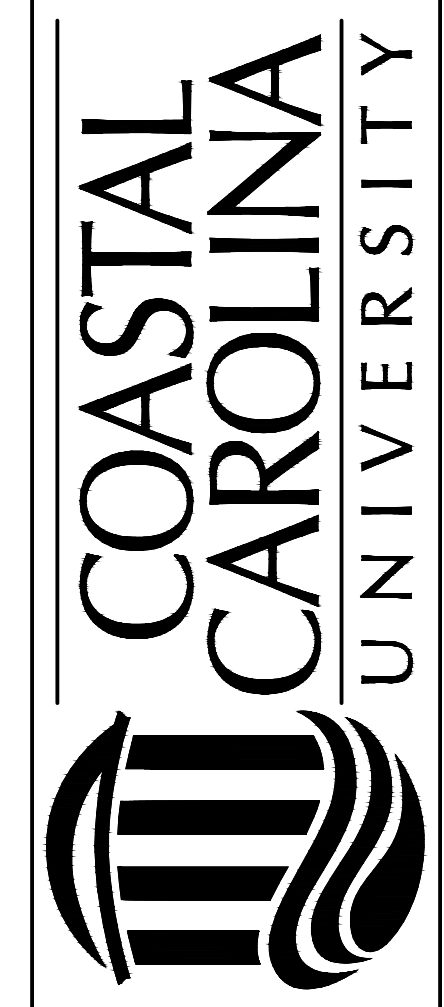

SEAL

DATE: 05-14-2012
 SCALE: SEE DWG.
 DESIGN BY: CCU
 DRAWN BY: MJT
 SHEET

A-1