



REVISION	DATE

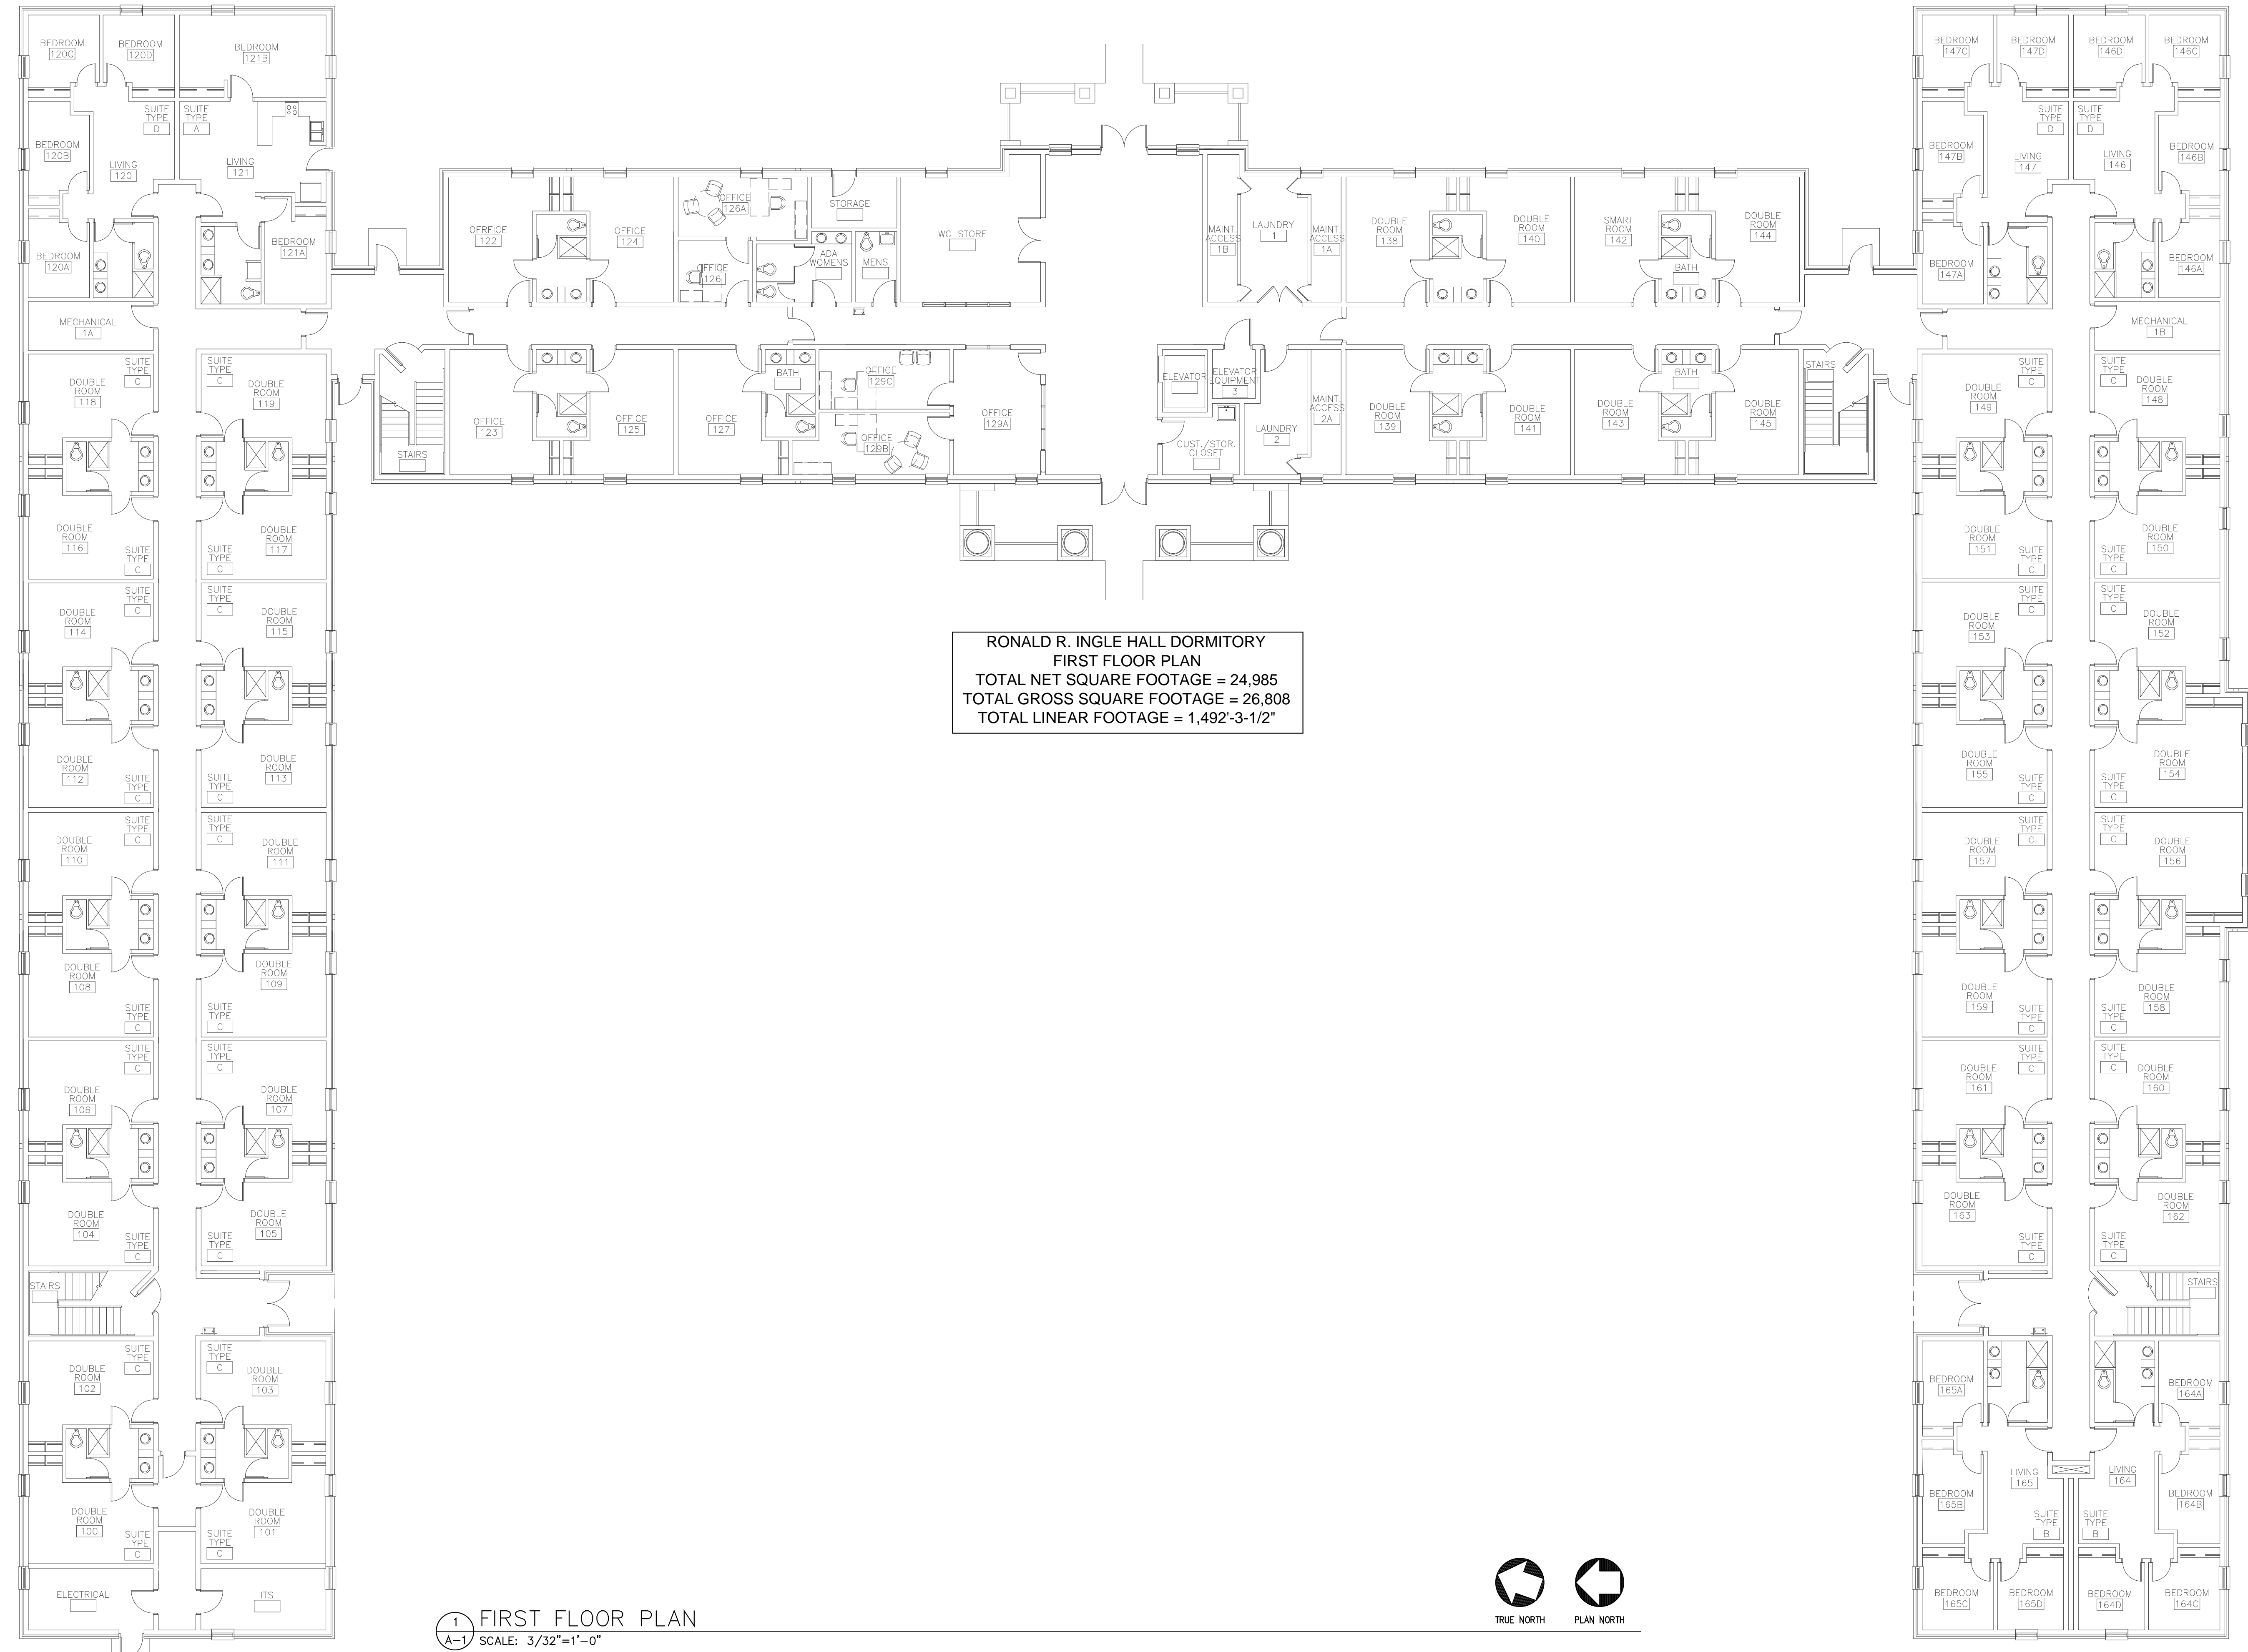


RONALD R. INGLE HALL DORMITORY
 FIRST FLOOR PLAN
 TOTAL NET SQUARE FOOTAGE = 24,985
 TOTAL GROSS SQUARE FOOTAGE = 26,808
 TOTAL LINEAR FOOTAGE = 1,492'-3-1/2"

1 FIRST FLOOR PLAN
 A-1 SCALE: 3/32"=1'-0"

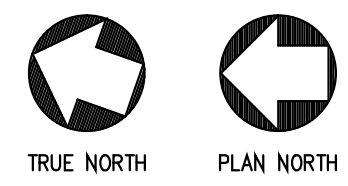

BUILDING CODE IDENTIFICATION NUMBER - 285
 FIRST FLOOR PLAN
 RONALD R. INGLE HALL DORMITORY
 FACILITIES DESIGN & ENGINEERING

FACILITIES DESIGN &
 ENGINEERING
 P.O. BOX 261954
 CONWAY, SC 29528
 160 Township Circle
 Conway, SC 29528

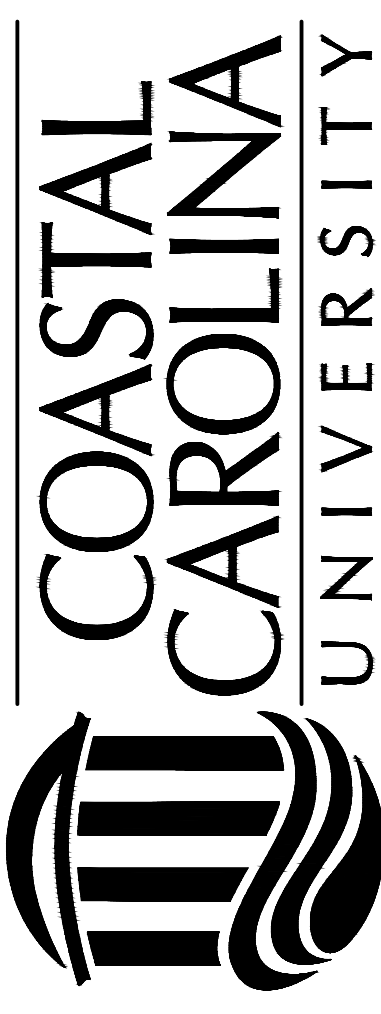

SEAL

DATE: 05-14-2012
 SCALE: SEE DWG.
 DESIGN BY: CCJ
 DRAWN BY: MJT
 SHEET

A-1
 OF 3