


**SANDS HALL**  
107 Founders Drive  
Conway, SC 29526

**SANDS HALL**  
FLOOR PLAN  
BUILDING CODE: SAND IDENTIFICATION NUMBER: 235


Facilities Design & Engineering  
P.O. Box 261954  
Conway, SC 29528

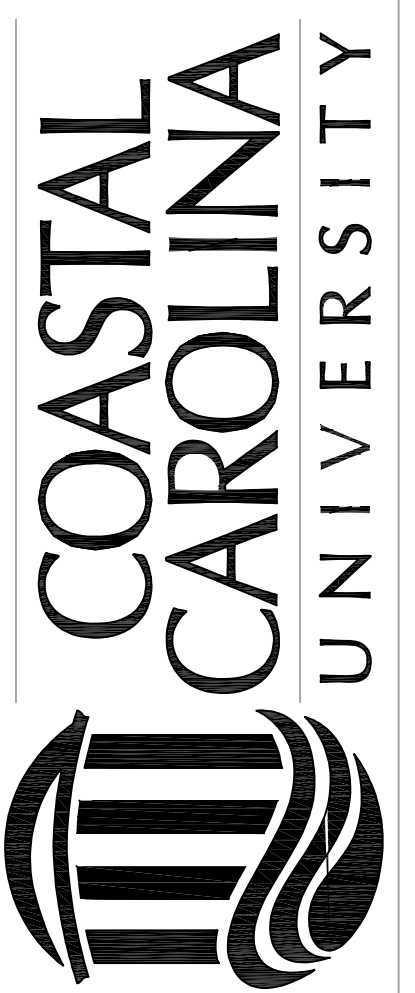

SEAL

DATE: 10-8-2015  
SCALE: 1/8" = 1'-0"  
DESIGN BY: CCU  
DRAWN BY: MJT & CDW  
SHEET

**A-1**  
OF 1

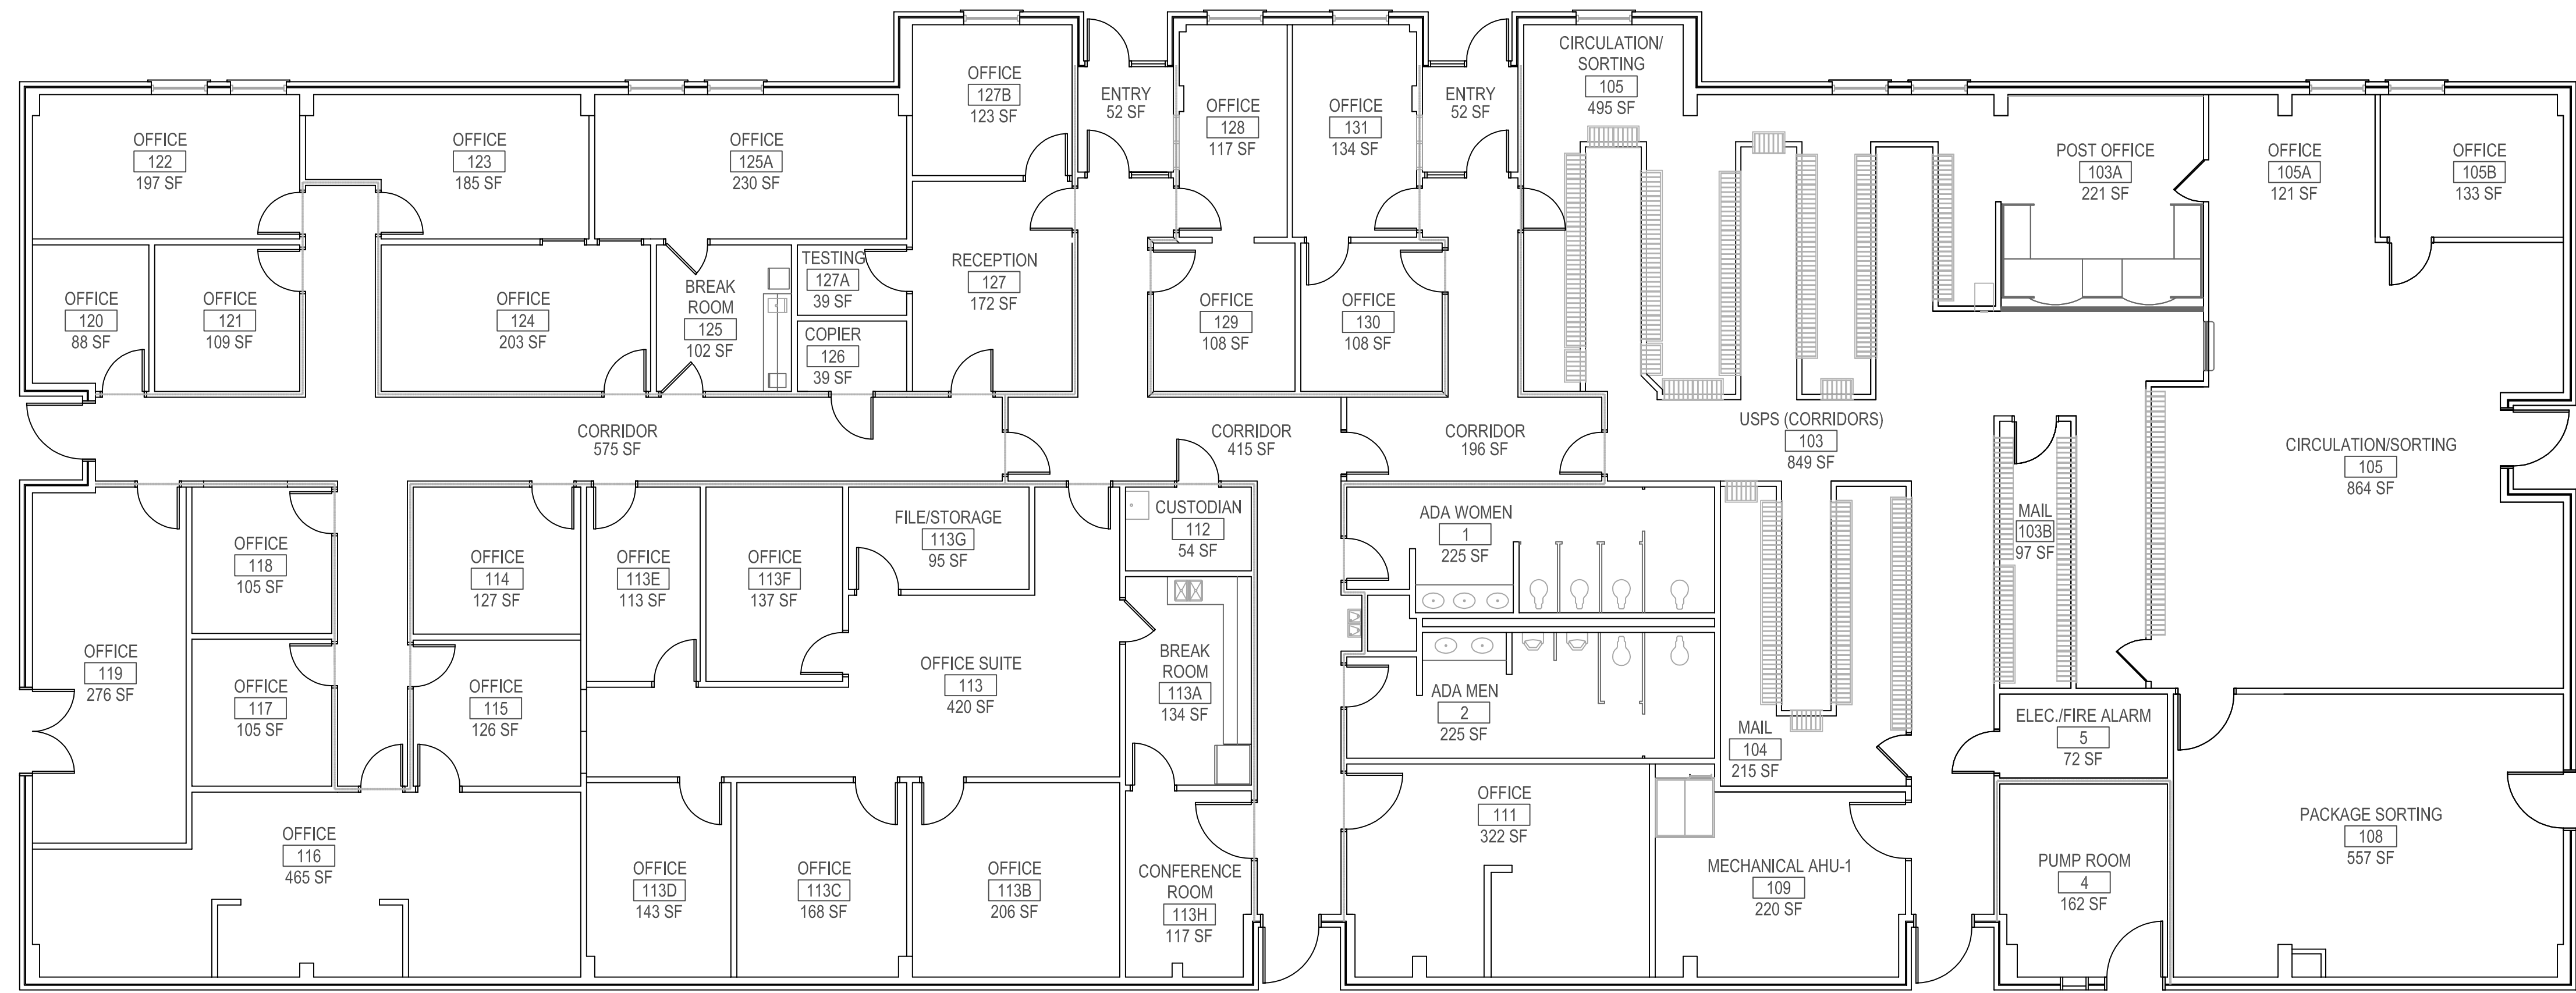

**FLOOR PLAN**  
SCALE: 1/8" = 1'-0"

**SANDS HALL**  
**FIRST FLOOR PLAN**  
TOTAL NET SQUARE FOOTAGE = 8,518  
TOTAL GROSS SQUARE FOOTAGE = 12,035  
TOTAL LINEAR FEET = 556'