


REVISION	DATE

Science Center II  
107 Chanticleer Drive E.  
Conway, SC 29526

**SCIENCE CENTER II**  
FIRST FLOOR PLAN  
BUILDING CODE: **SC12** IDENTIFICATION NUMBER: **329**


Facilities Design &  
Engineering  
P.O. Box 261964  
Conway, SC 29528-6054

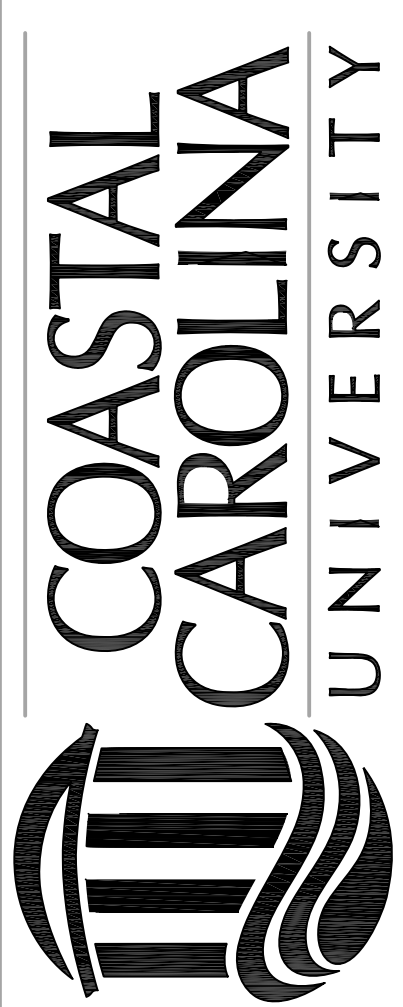

SEAL

DATE: 8-10-2016  
SCALE: 1/8" = 1'-0"  
DESIGN BY: CCU  
DRAWN BY: CDW  
SHEET

**A-1**  
OF 1

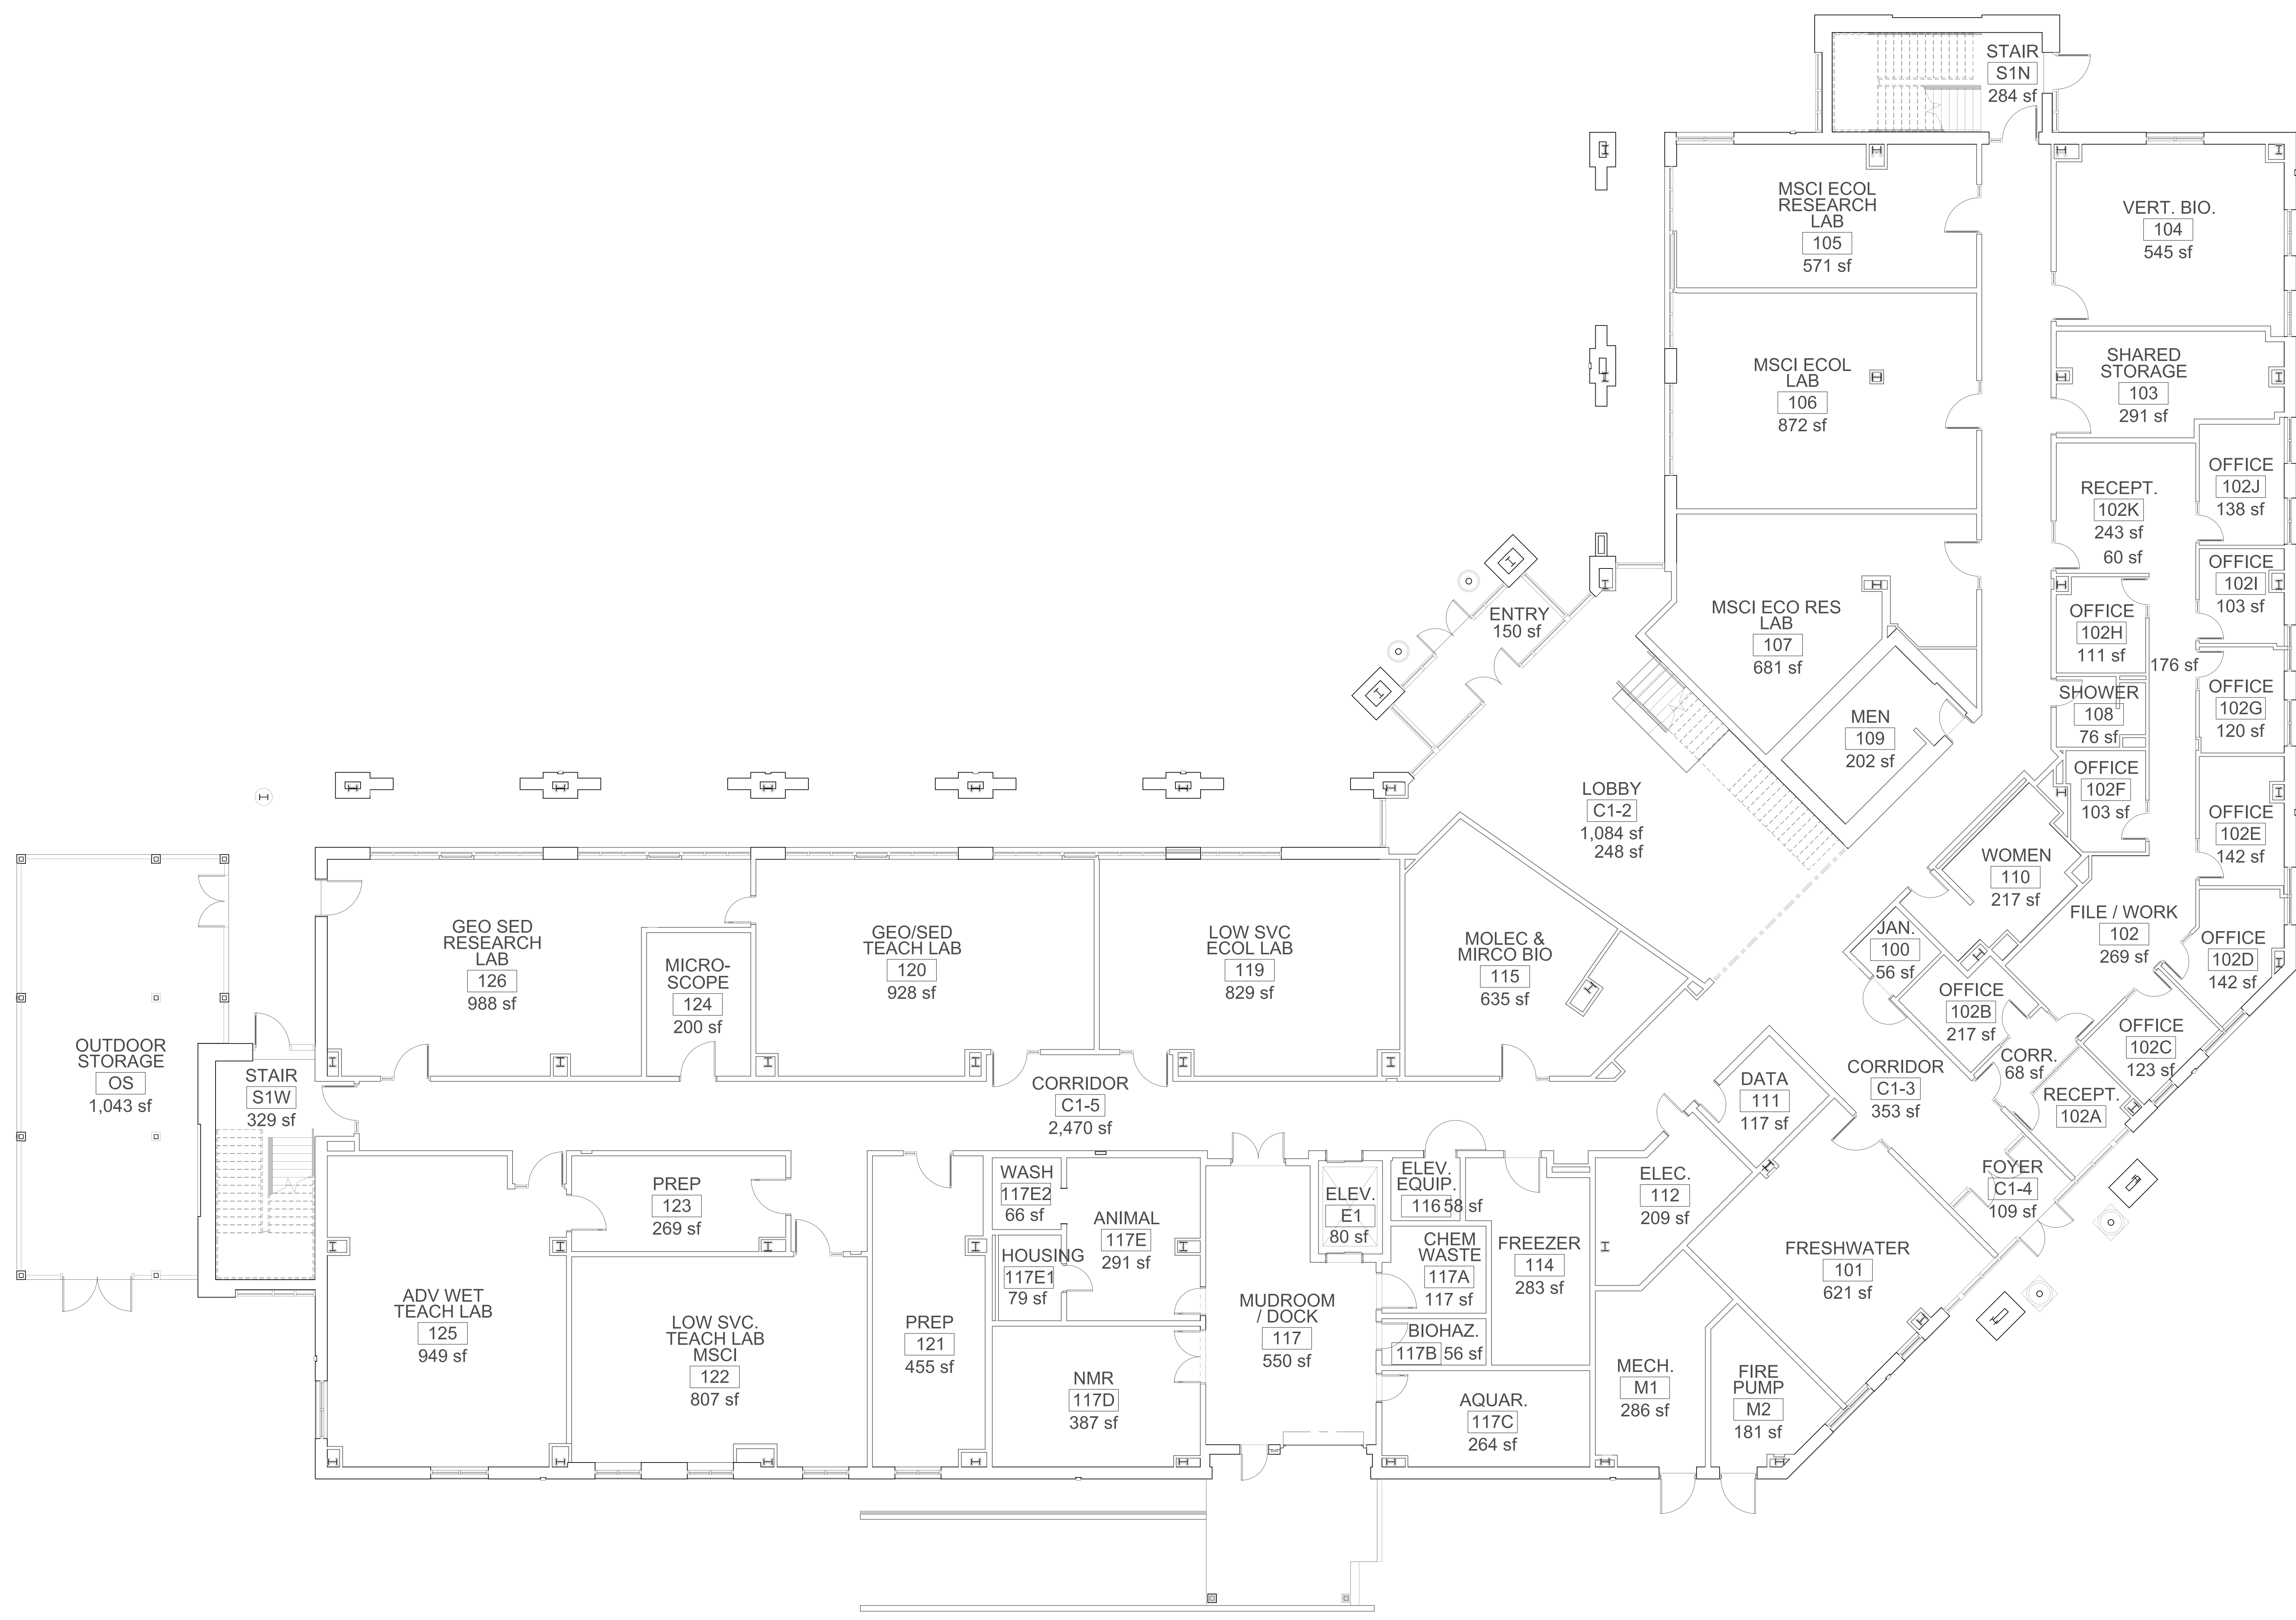

**FIRST FLOOR PLAN**  
SCALE: 1/8" = 1'-0"

**SCIENCE CENTER II**  
**FIRST FLOOR PLAN**  
GROSS SQUARE FOOTAGE = 22,652  
NET SQUARE FOOTAGE = 17,085  
LINEAR FEET = 837'-0"