



REVISION	DATE

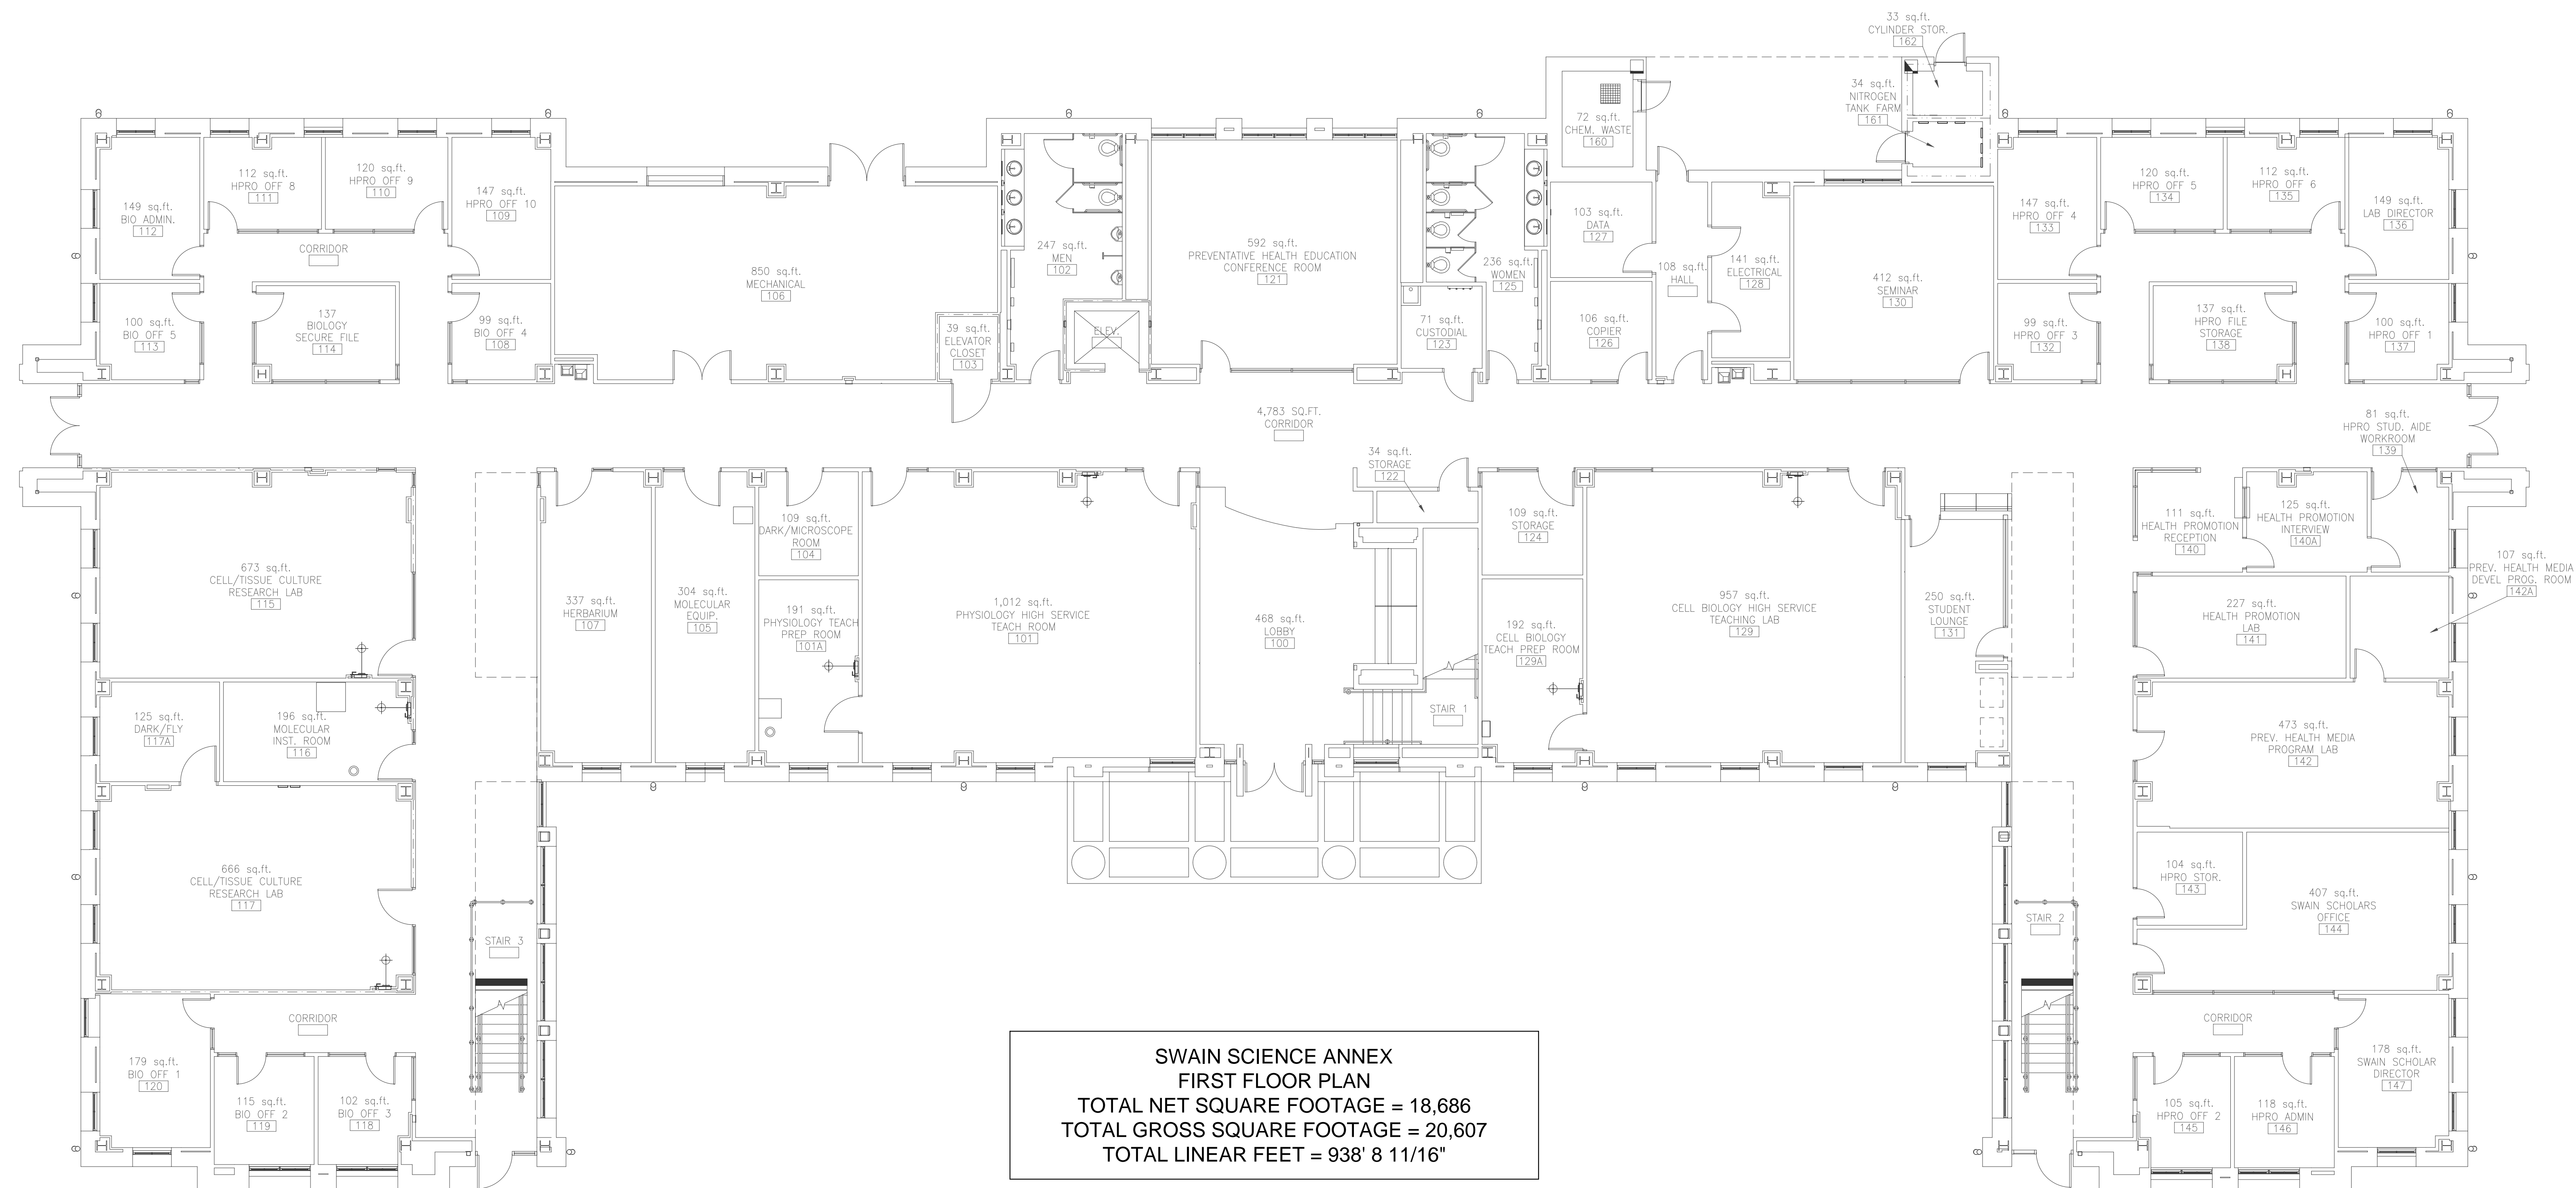

SWAIN SCIENCE ANNEX
FIRST FLOOR PLAN
TOTAL NET SQUARE FOOTAGE = 18,686
TOTAL GROSS SQUARE FOOTAGE = 20,607
TOTAL LINEAR FEET = 938' 8 11/16"

BUILDING CODE IDENTIFICATION NO. - 328
 FIRST FLOOR PLAN
 SWAIN SCIENCE ANNEX
 FACILITIES DESIGN AND ENGINEERING

FACILITIES DESIGN &
 ENGINEERING
 P.O. BOX 261954
 CONWAY, SC 29528

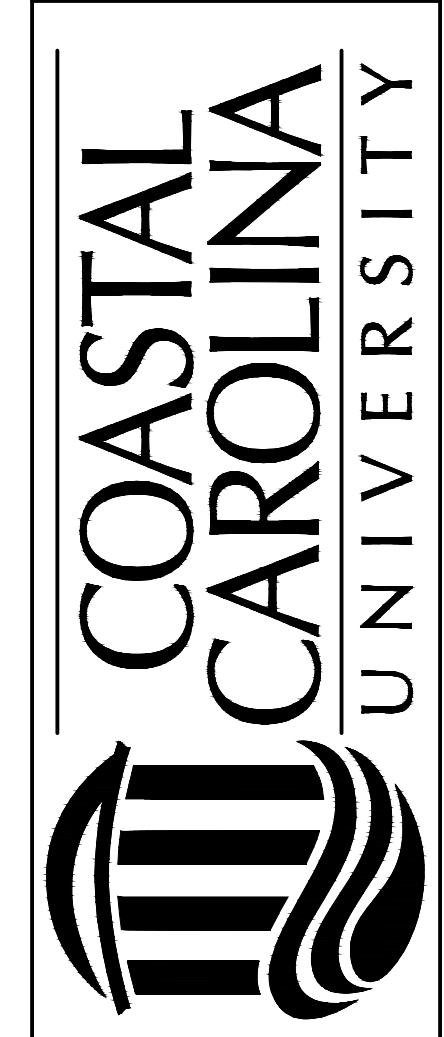

SEAL

DATE: 01-30-2012
 SCALE: SEE DWG.
 DESIGN BY: CCU
 DRAWN BY: MJT
 SHEET

A-1

OF 2

FIRST FLOOR PLAN
 SCALE: 1/8" = 1'-0"