


SEAL

DATE: 9-28-2015
SCALE: 1/4" = 1'-0"
DESIGN BY: CCU
DRAWN BY: CDW
SHEET

A-1
OF 1

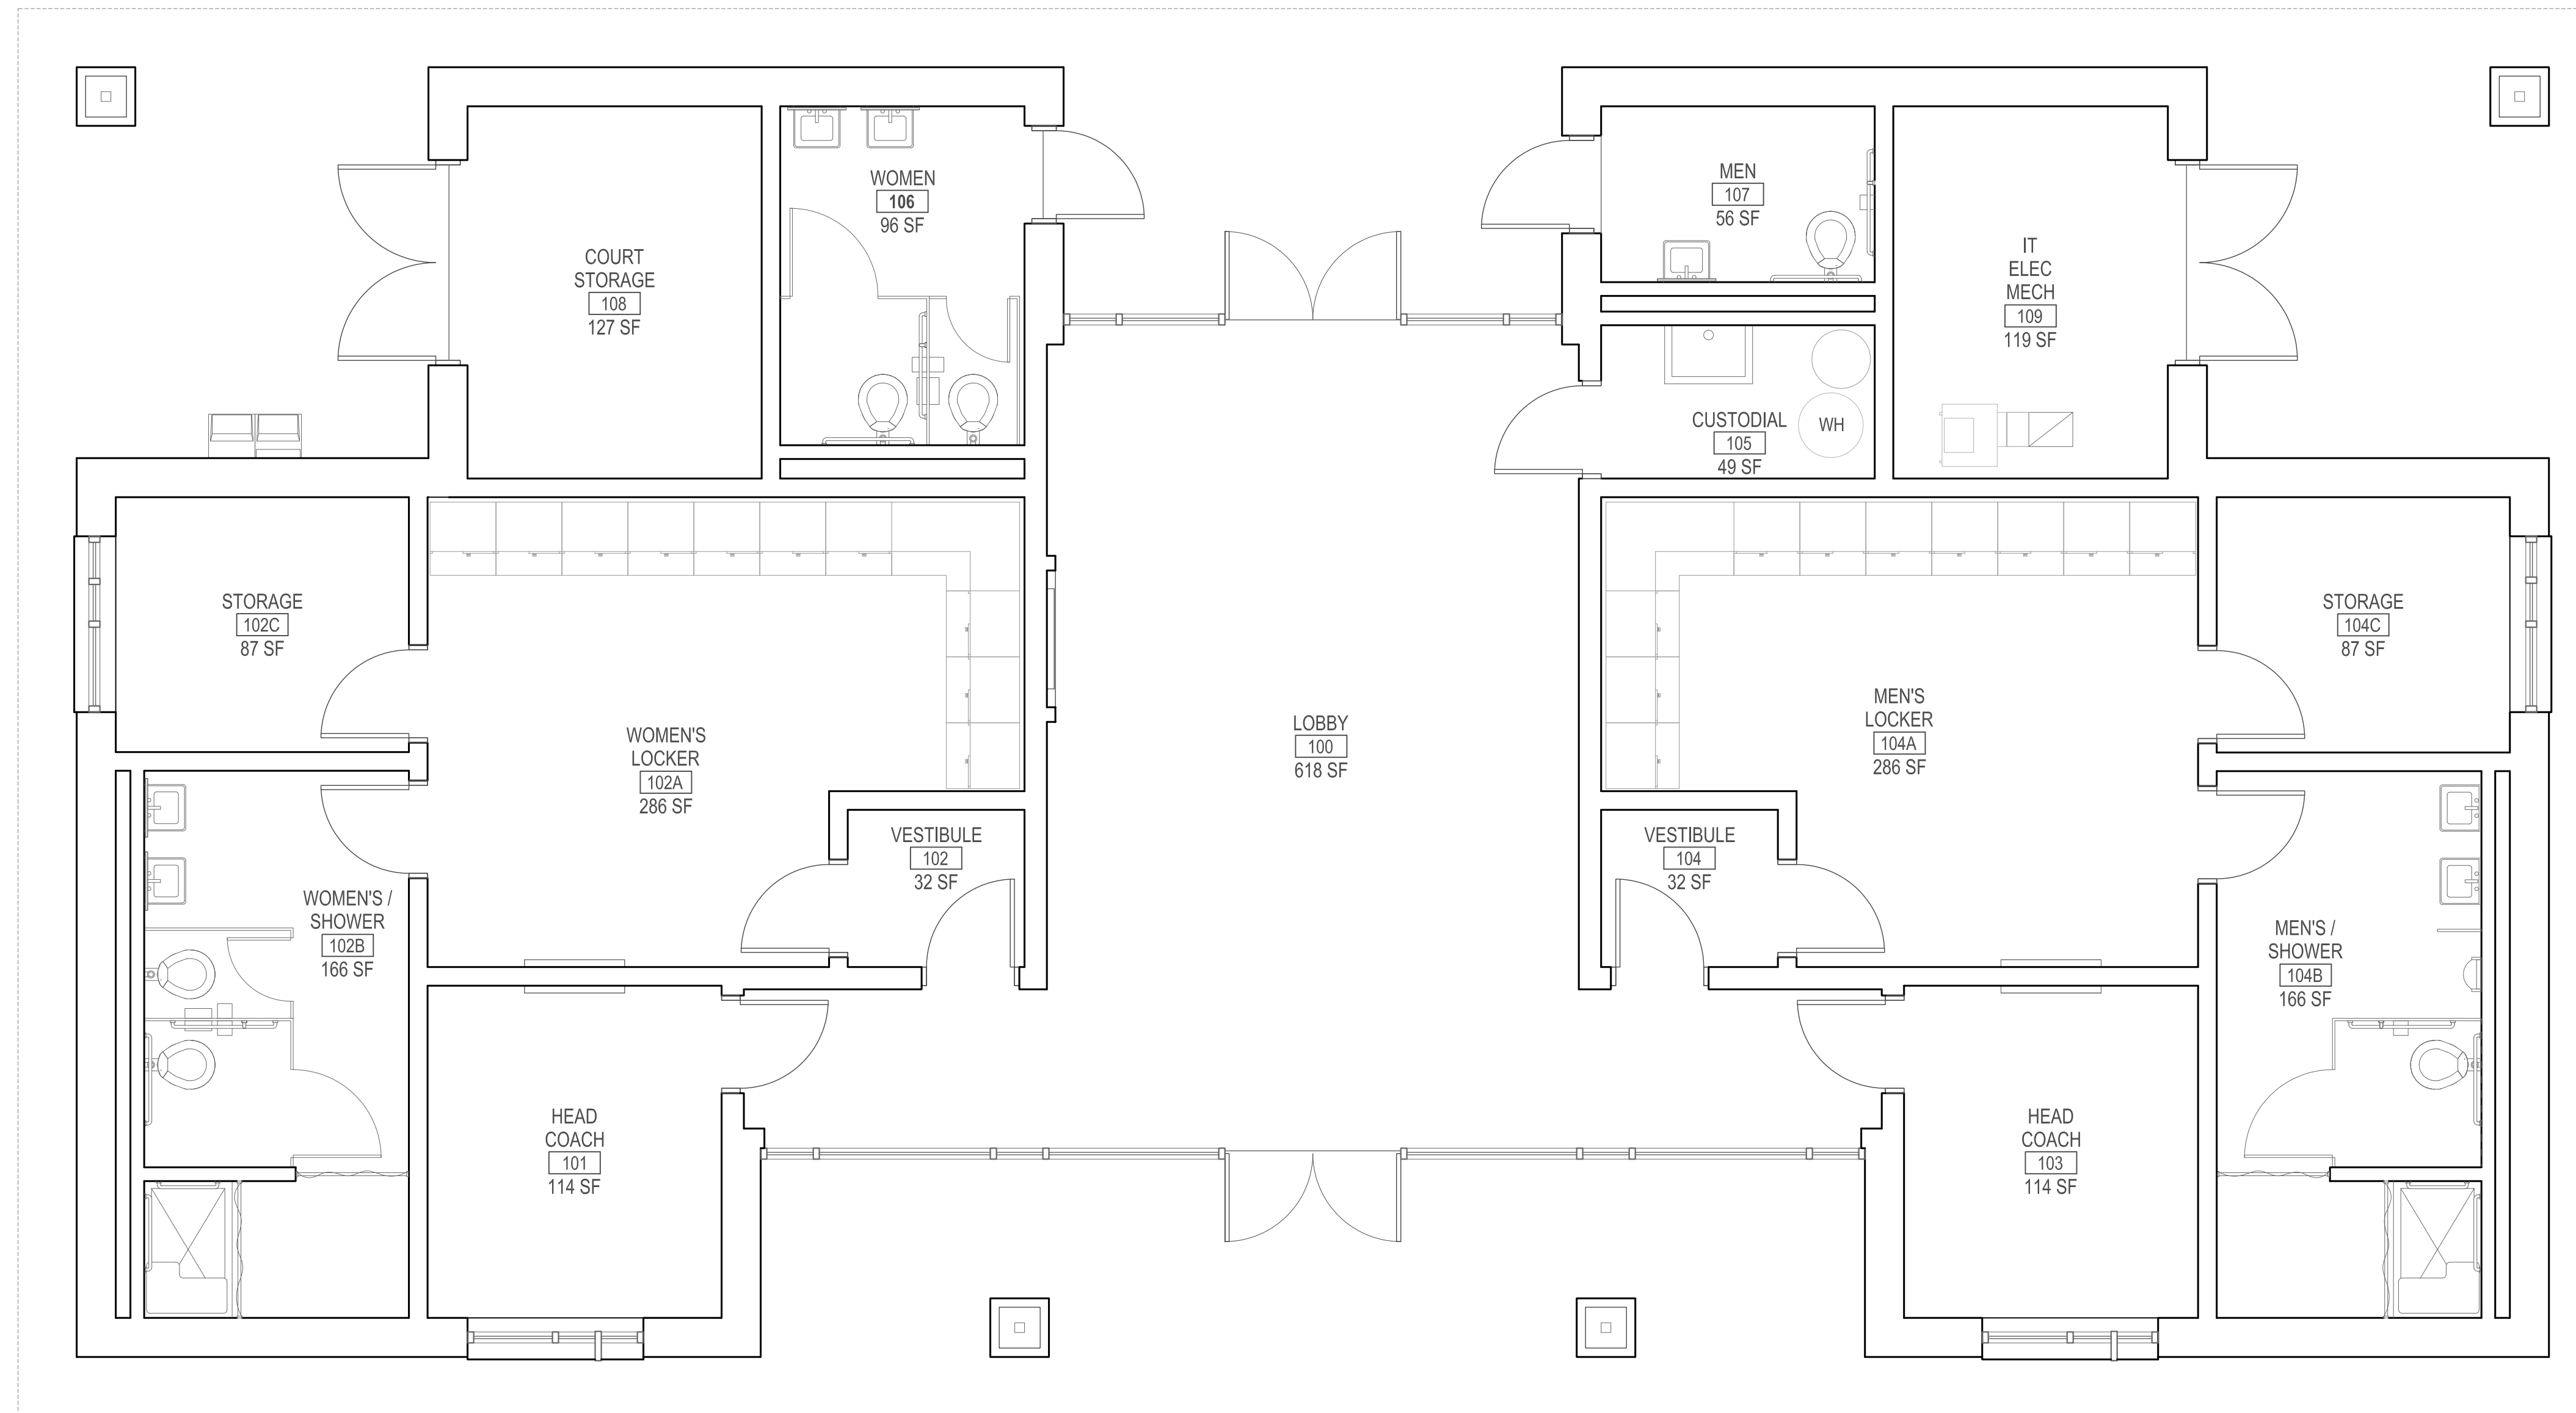

FLOOR PLAN
SCALE: 1/4" = 1'-0"

TENNIS COMPLEX BUILDING
FIRST FLOOR PLAN
TOTAL NET SQUARE FOOTAGE = 1,636
TOTAL GROSS SQUARE FOOTAGE = 2,998
TOTAL LINEAR FEET = 287'