



REVISION	DATE

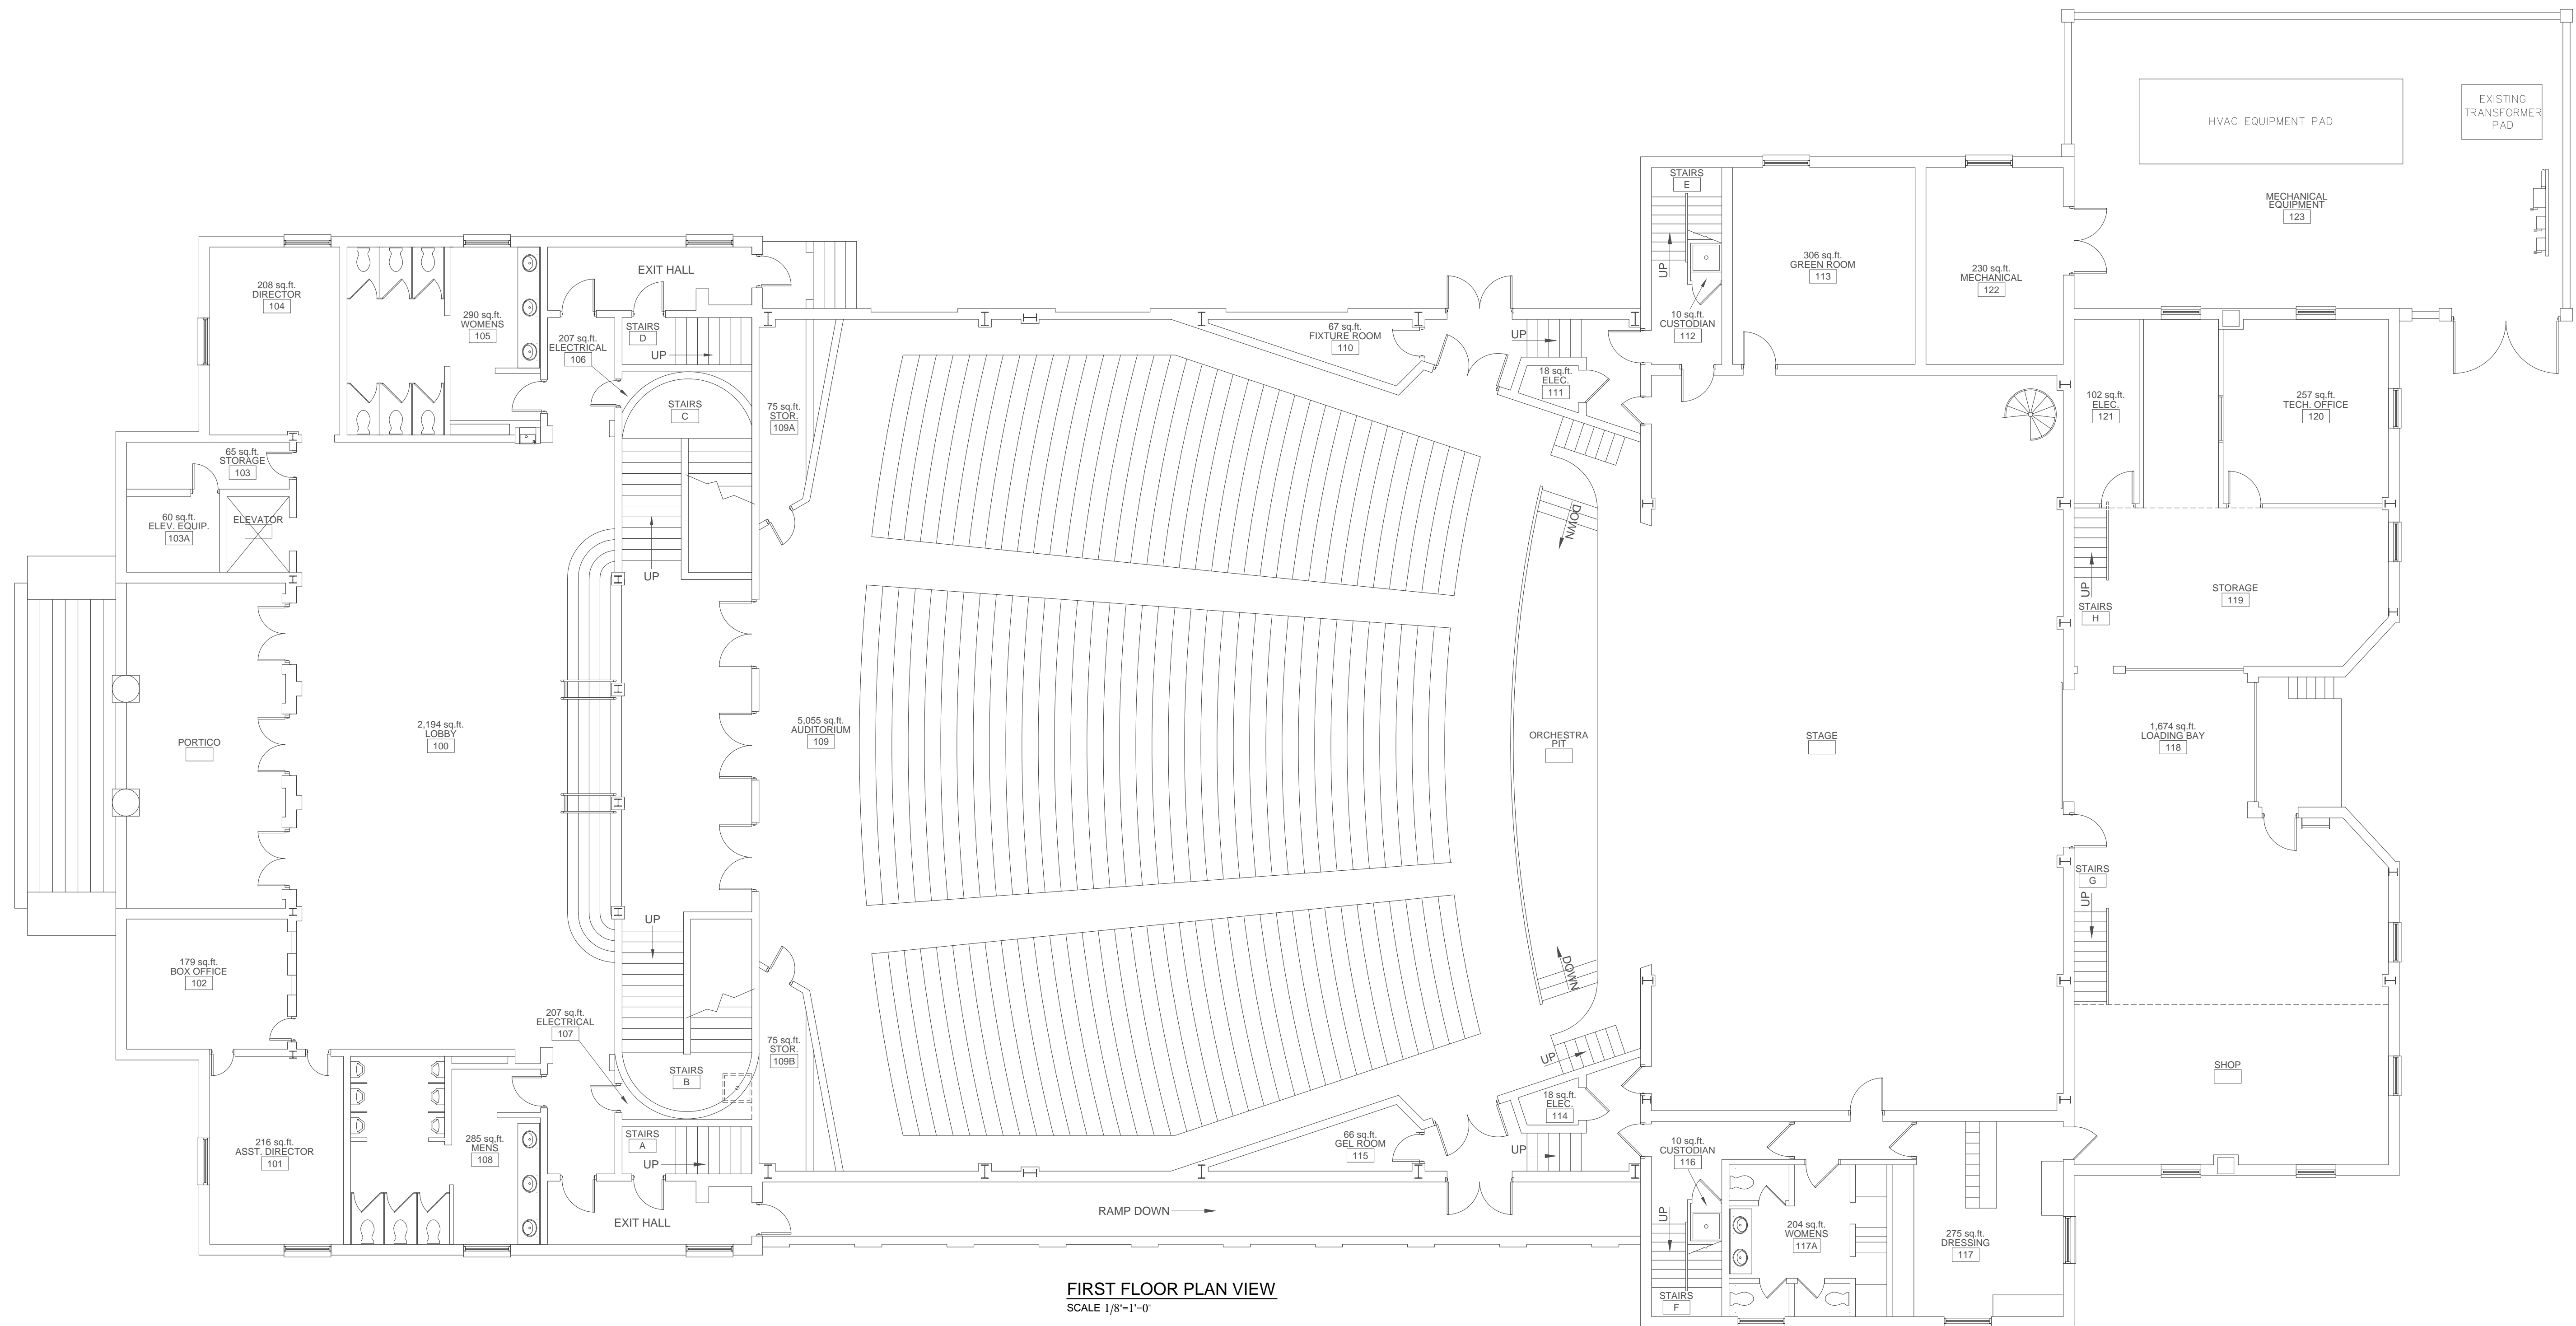

FIRST FLOOR PLAN VIEW
 SCALE 1/8"=1'-0"
WHEELWRIGHT AUDITORIUM
FIRST FLOOR
 TOTAL NET SQUARE FOOTAGE = 17,200
 TOTAL GROSS SQUARE FOOTAGE = 18,397
 TOTAL LINEAR FEET = 712' 10"

BUILDING CODE IDENTIFICATION NUMBER - 365
 FIRST FLOOR PLAN
 WHEELWRIGHT AUDITORIUM
 FACILITIES DESIGN & ENGINEERING

FACILITIES DESIGN &
 ENGINEERING
 P.O. BOX 261954
 CONWAY, SC 29528
 108 Spadoni Park Circle
 Conway, SC 29528

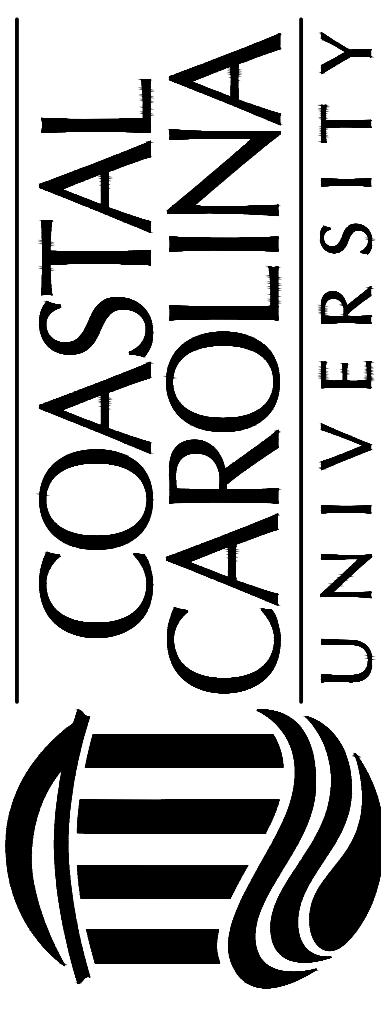

SEAL

DATE: 05-14-2012
 SCALE: SEE DWG.
 DESIGN BY: CCU
 DRAWN BY: MJT
 SHEET

A-1

OF 4