


PARTIAL FLOOR PLAN BELOW POOL AREA
SCALE: 1/8" = 1'-0"

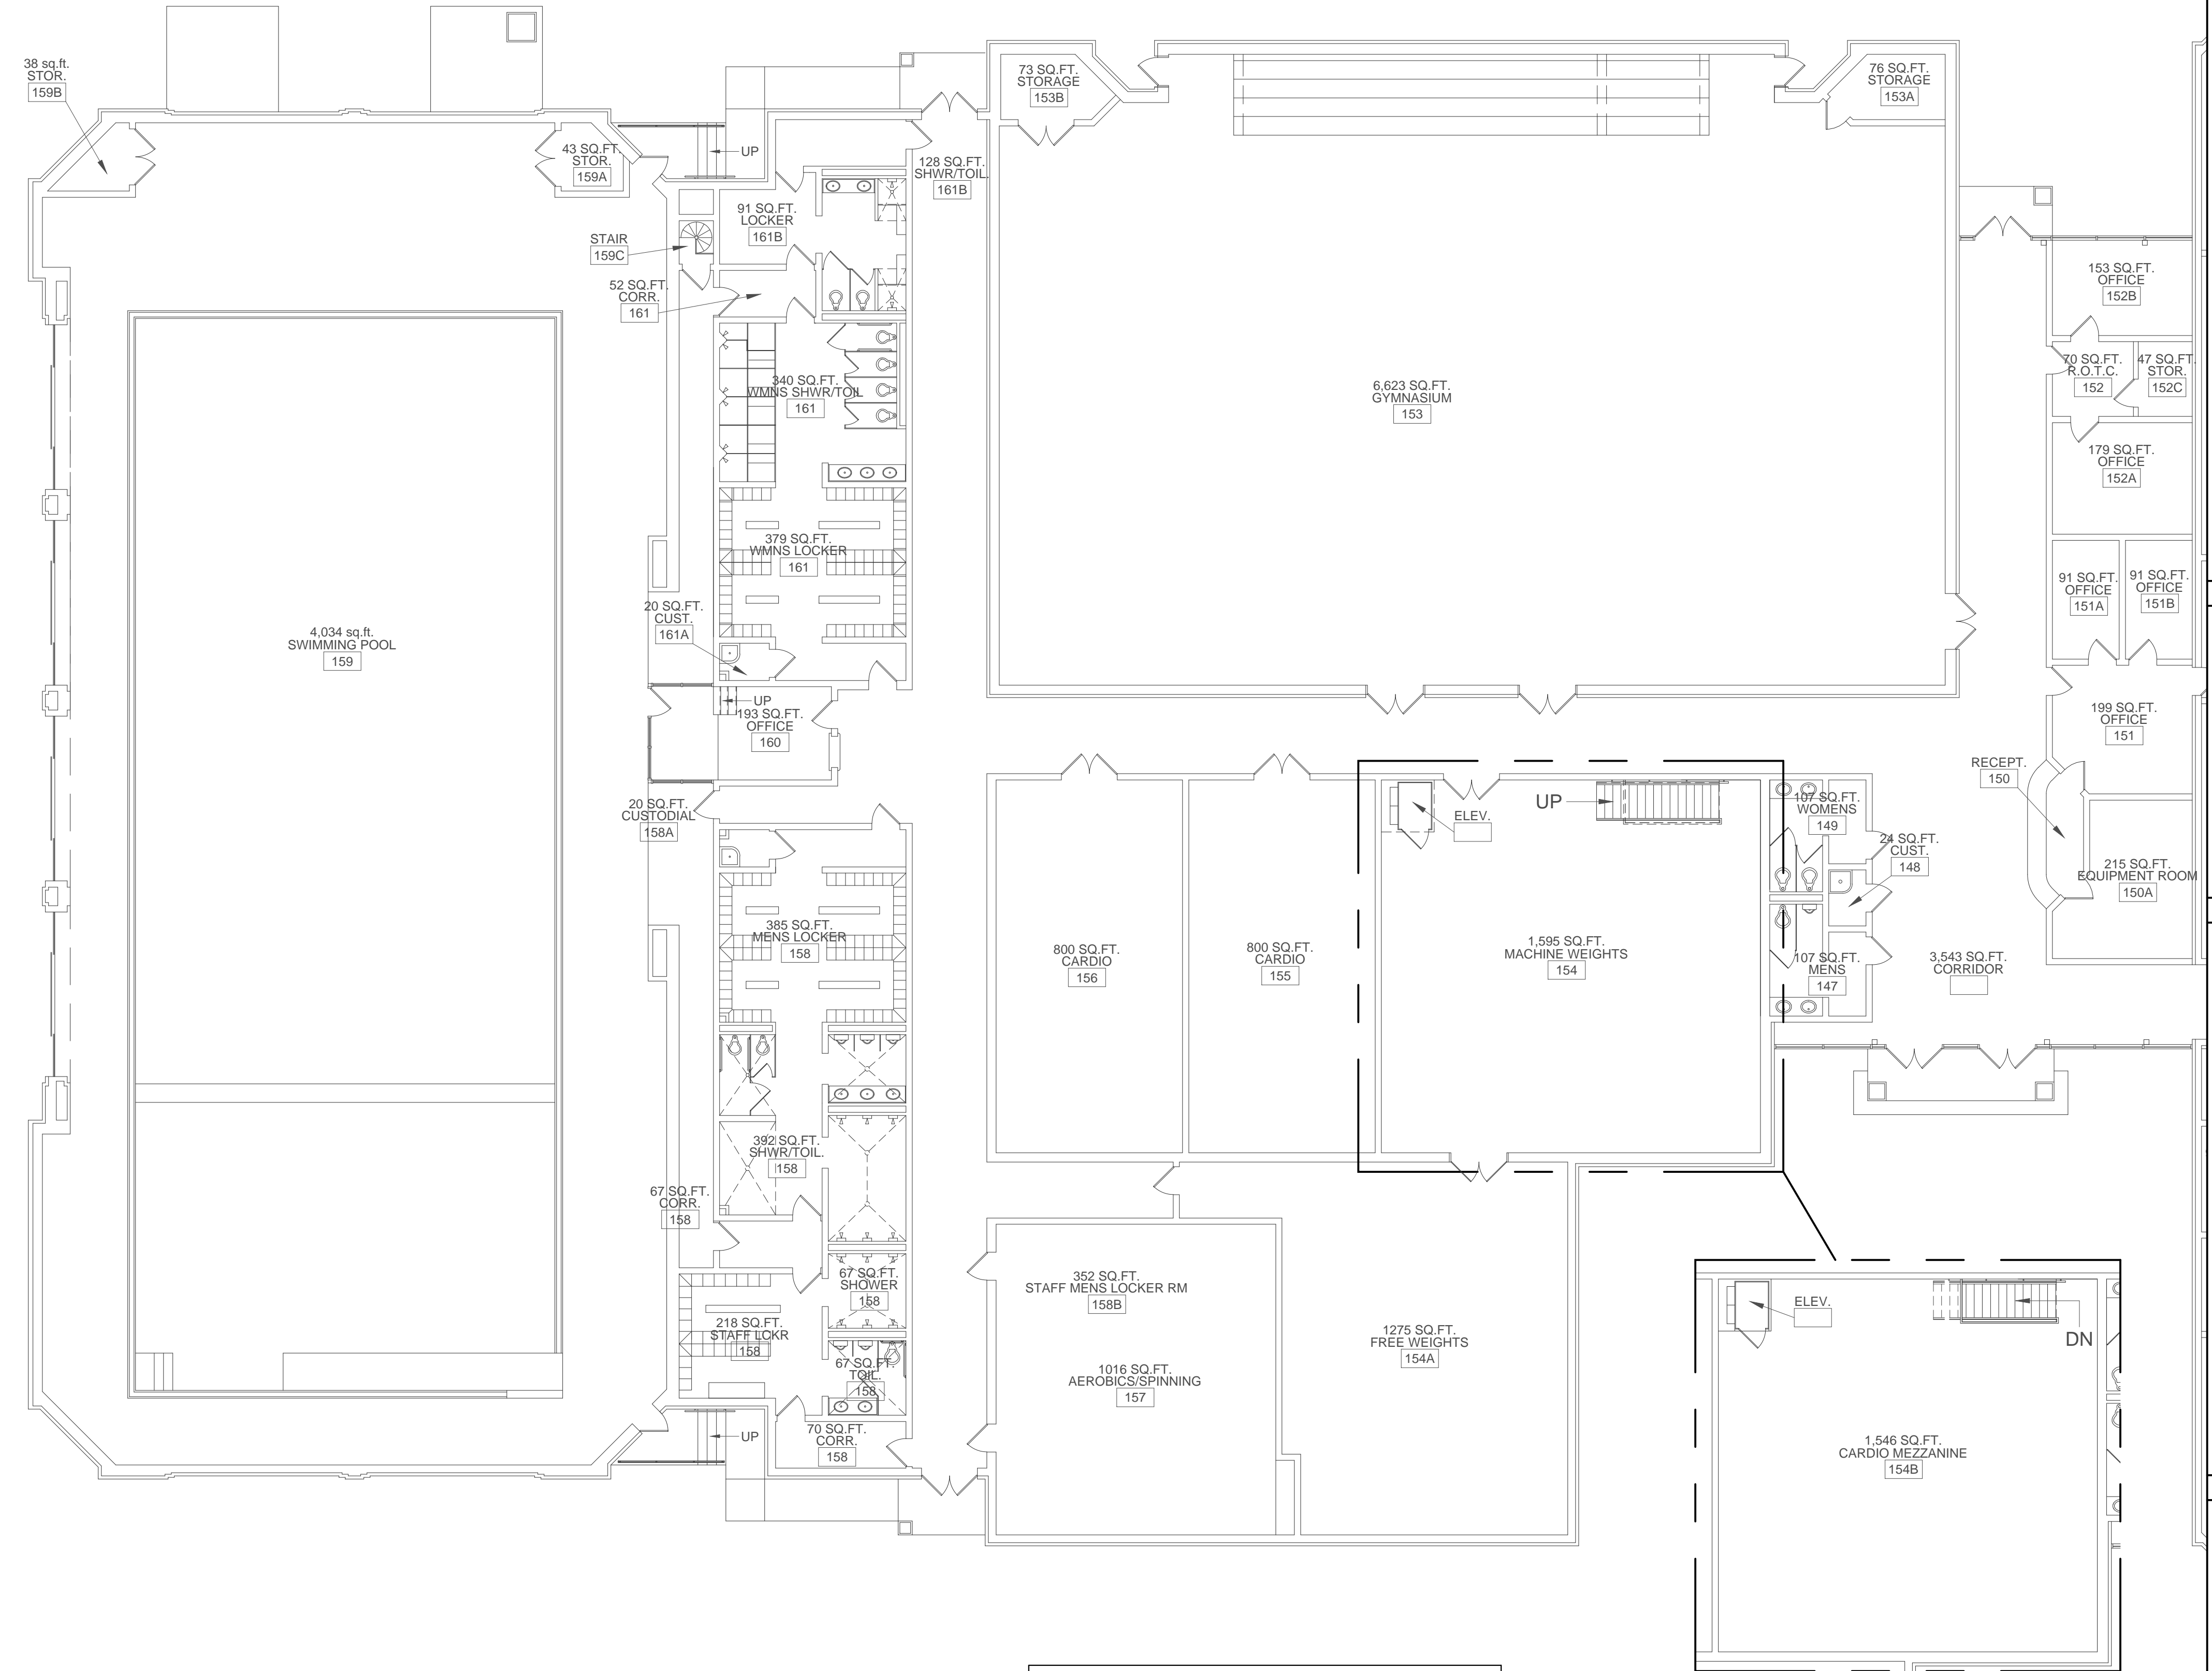

WILLIAMS BRICE ANNEX
TOTAL NET SQUARE FOOTAGE = 30,720
TOTAL GROSS SQUARE FOOTAGE = 31,826
TOTAL LINEAR FOOTAGE = 843'-3-3/8"

UPPER MEZZANINE
SCALE: 1/16" = 1'-0"

FLOOR PLAN
SCALE: 1/16" = 1'-0"

REVISION	DATE

BUILDING CODE IDENTIFICATION NUMBER - 045
FLOOR PLAN (ANNEX)
WILLIAMS BRICE ANNEX
FACILITIES DESIGN & ENGINEERING

FACILITIES DESIGN & ENGINEERING
P.O. BOX 261954
CONWAY, SC 29528
107 Tom Trout Drive
Conway, SC 29528

COASTAL CAROLINA UNIVERSITY

SEAL

DATE: 12-16-2012
SCALE: SEE DWG.
DESIGN BY: CCU
DRAWN BY: MJT
SHEET

A-2

OF 2