


REVISION	DATE
Century Circle Office A 450 A Century Circle Conway, SC 29526	
CENTURY CIRCLE OFFICE A FLOOR PLAN BUILDING CODE: CCOA IDENTIFICATION NUMBER: 404	
Facilities Design & Engineering P.O. Box 261954 Conway, SC 29528	
	
SEAL	
DATE:	10-8-2015
SCALE:	1/4" = 1'-0"
DESIGN BY:	RKG
DRAWN BY:	RKG & CDW
SHEET	
A-1	
OF 1	

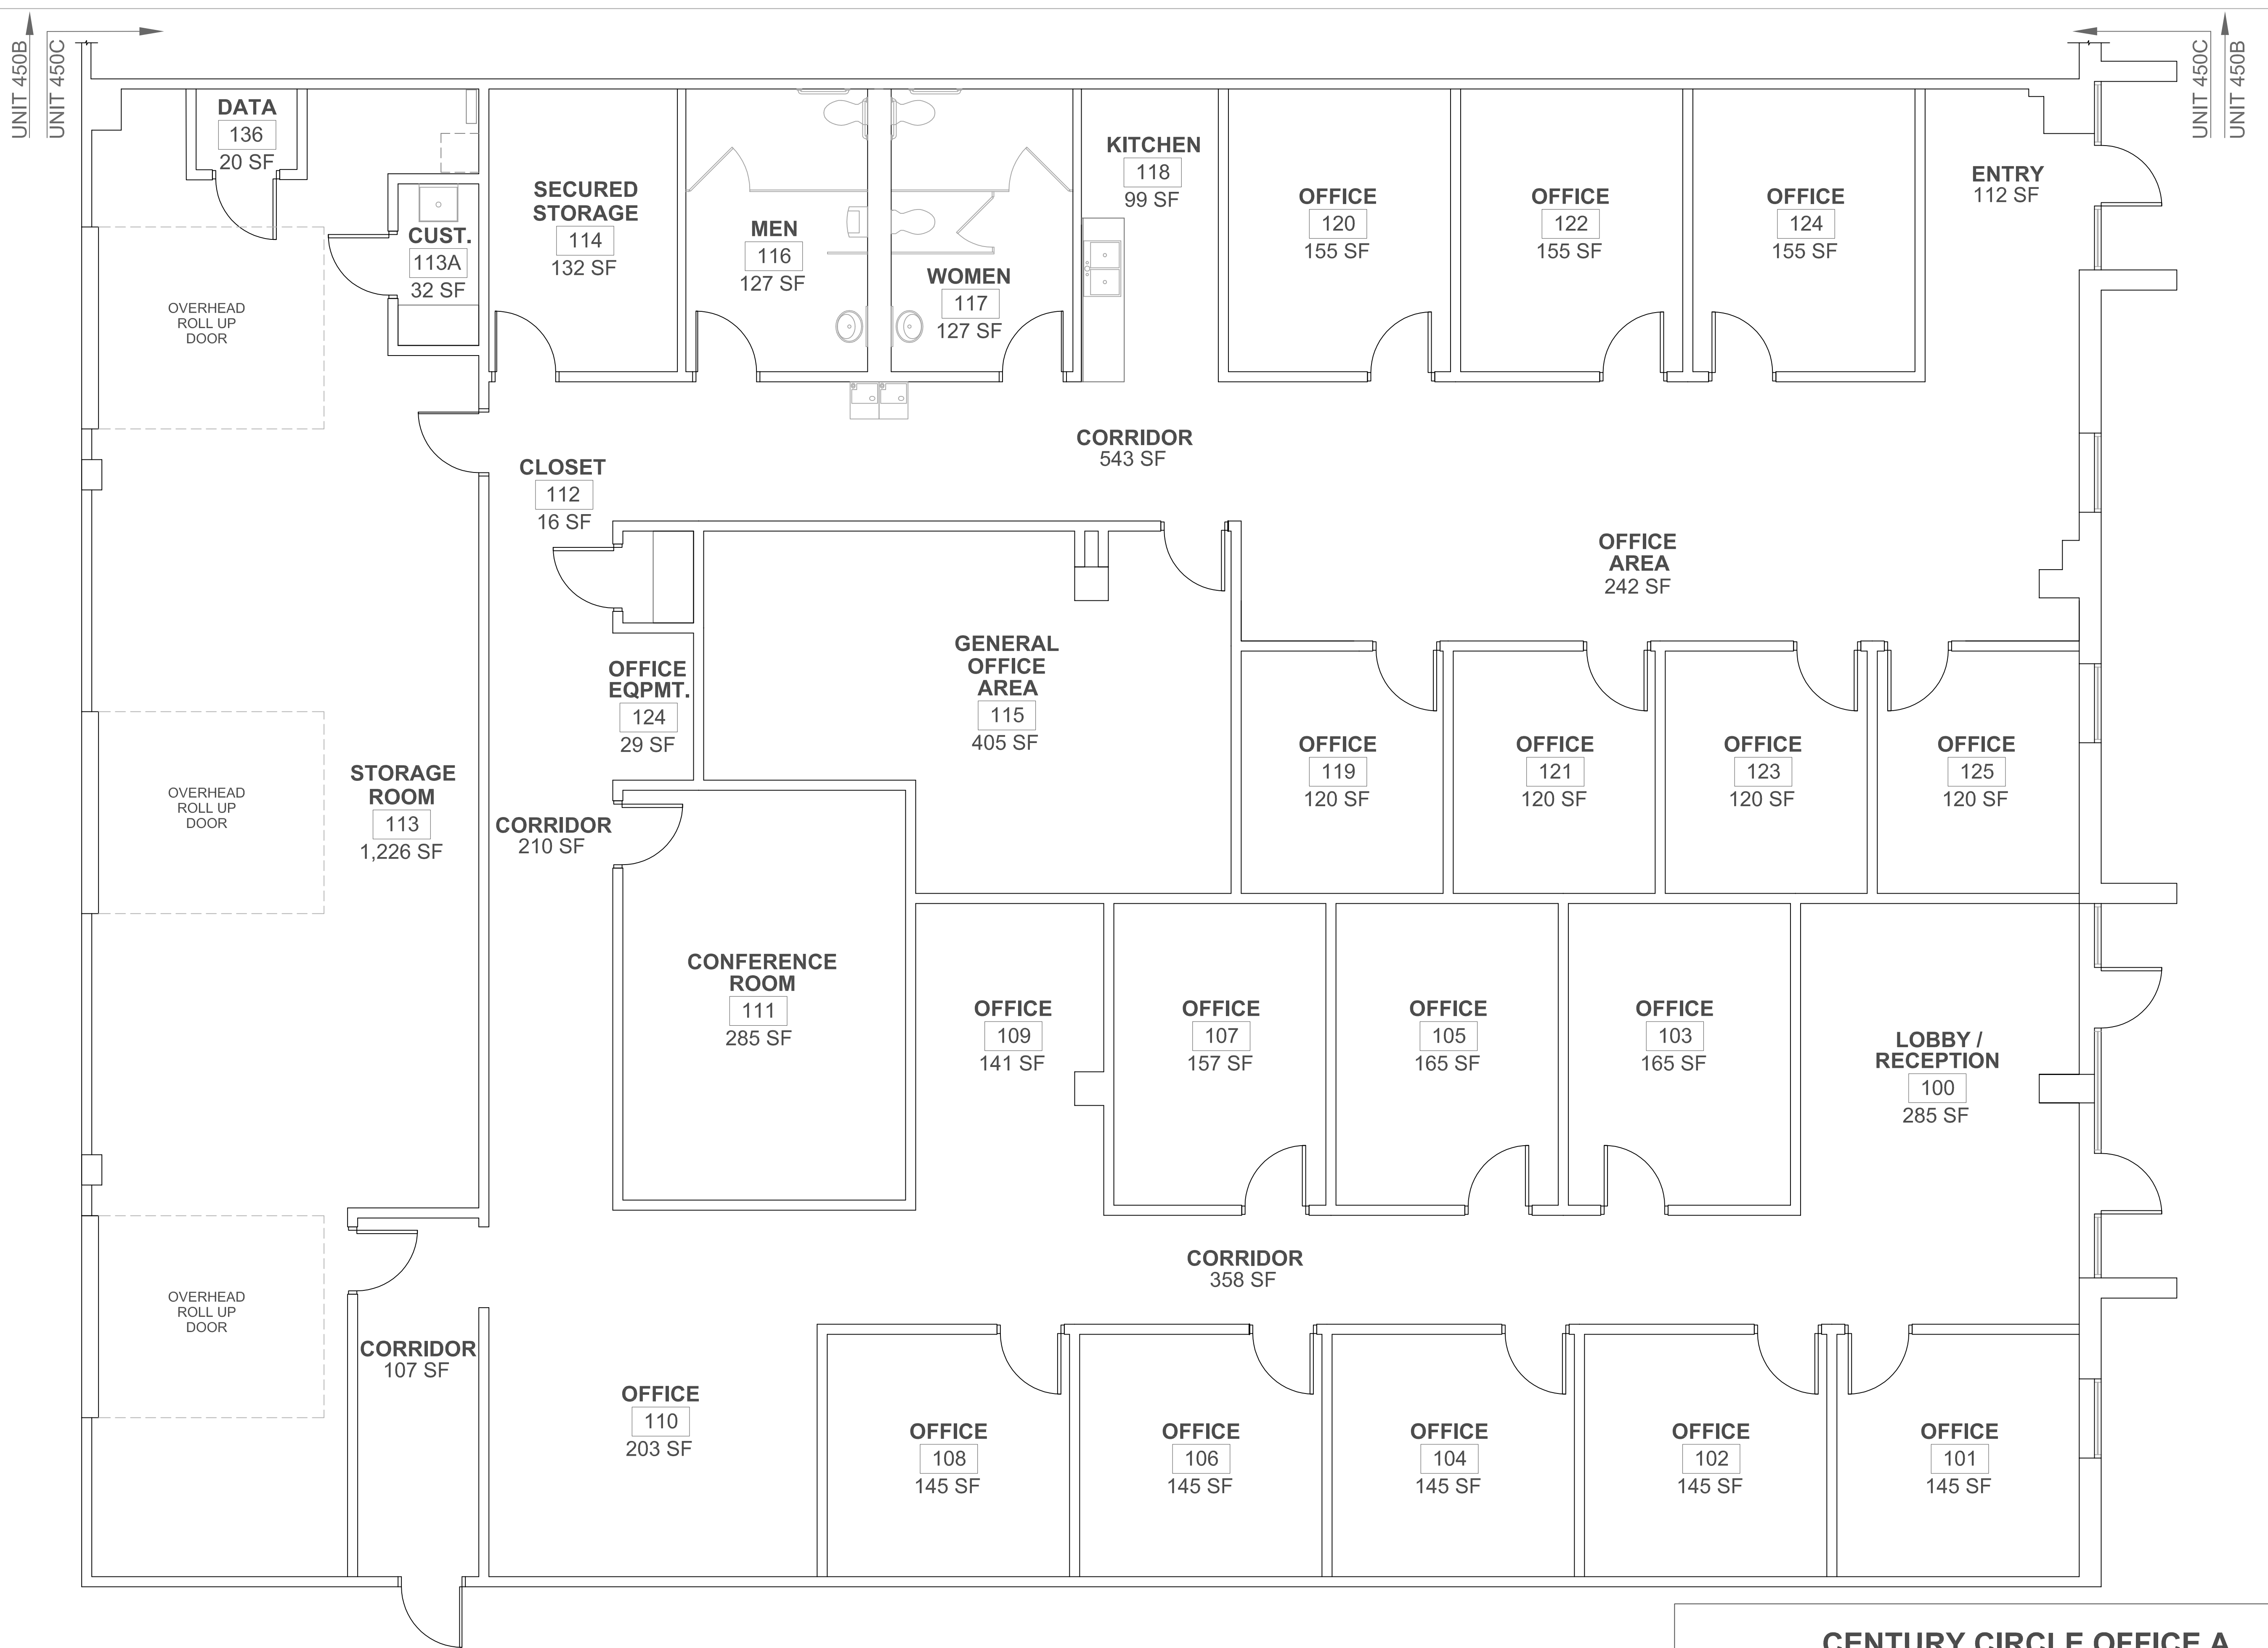

FLOOR PLAN
SCALE: 1/4" = 1'-0"

CENTURY CIRCLE OFFICE A
FLOOR PLAN
TOTAL NET SQUARE FOOTAGE = 4,406
TOTAL GROSS SQUARE FOOTAGE = 7,474
TOTAL LINEAR FEET = 379'