

**SECOND FLOOR PLAN**  
SCALE: 1/4" = 1'-0"


**GEORGETOWN-APARTMENT UNITS**  
**SECOND FLOOR PLAN**  
 TOTAL NET SQUARE FOOTAGE = 3,933  
 TOTAL GROSS SQUARE FOOTAGE = 5,067  
 TOTAL LINEAR FEET = 293'

REVISION	DATE

Georgetown Offices  
909 Front Street  
Georgetown, SC 29577

**GEORGETOWN-FRONT STREET  
OFFICES, CLASSROOMS, APTS.**  
FLOOR PLANS  
BUILDING CODE: **GEC1** IDENTIFICATION NUMBER: **453**

Facilities Design & Engineering  
P.O. Box 261954  
Conway, SC 29528

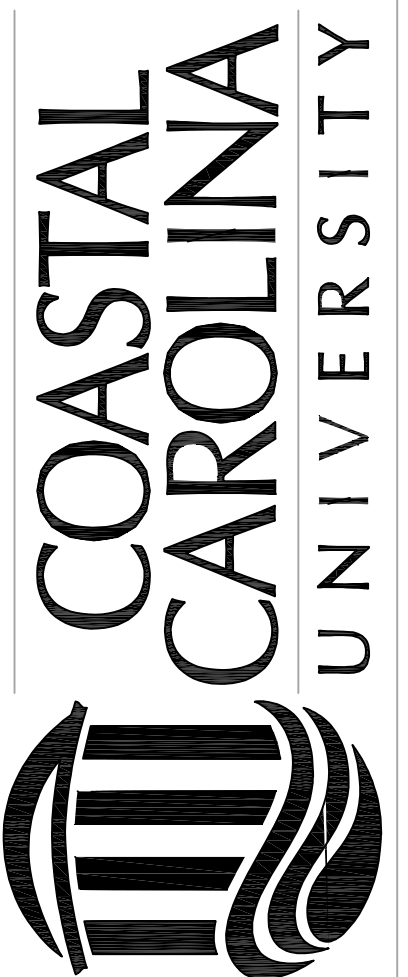

SEAL

DATE: 10-16-2015  
SCALE: 1/4" = 1'-0"  
DESIGN BY: RKG  
DRAWN BY: RKG & CDW  
SHEET

**A-2**

OF 2