

LIB JACKSON STUDENT UNION ANNEX
 SECOND FLOOR PLAN - BUILDING A
 TOTAL NET SQUARE FOOTAGE = 17,118
 TOTAL GROSS SQUARE FOOTAGE = 21,870
 TOTAL LINEAR FEET = 808'


SECOND FLOOR PLAN - BUILDING A
 SCALE: 1/8" = 1' - 0"

REVISION DATE

LIB JACKSON
 STUDENT UNION
 100 Spadoni Park Circle
 CONWAY, SC 29526

LIB JACKSON STUDENT UNION
 SECOND FLOOR PLAN - BUILDING A
 BUILDING CODE: LJSU IDENTIFICATION NUMBER: 360

FACILITIES DESIGN &
 ENGINEERING
 P.O. BOX 261954
 CONWAY, SC 29528

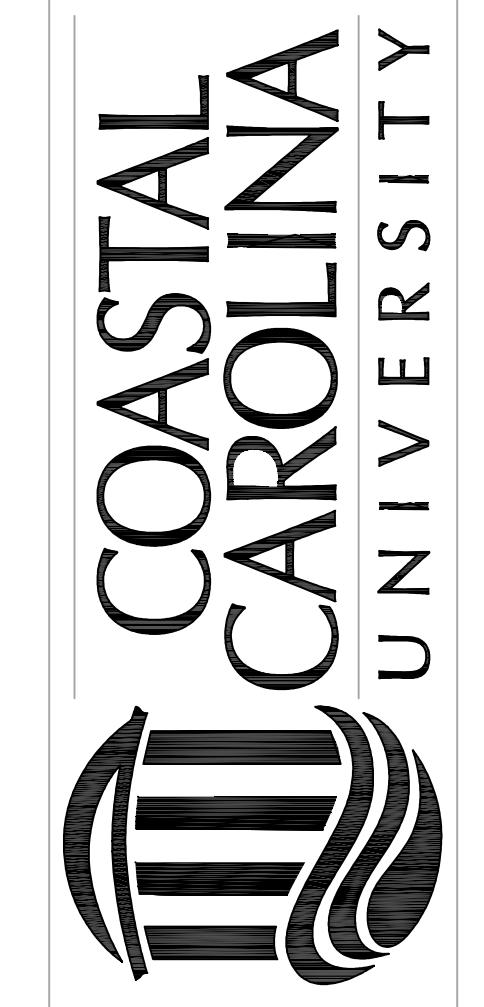

SEAL

DATE: 9-16-2015
 SCALE: 1/8" = 1'-0"
 DESIGN BY:
 DRAWN BY: MJT & CDW
 SHEET

A-2
 OF 4