


REVISION	DATE

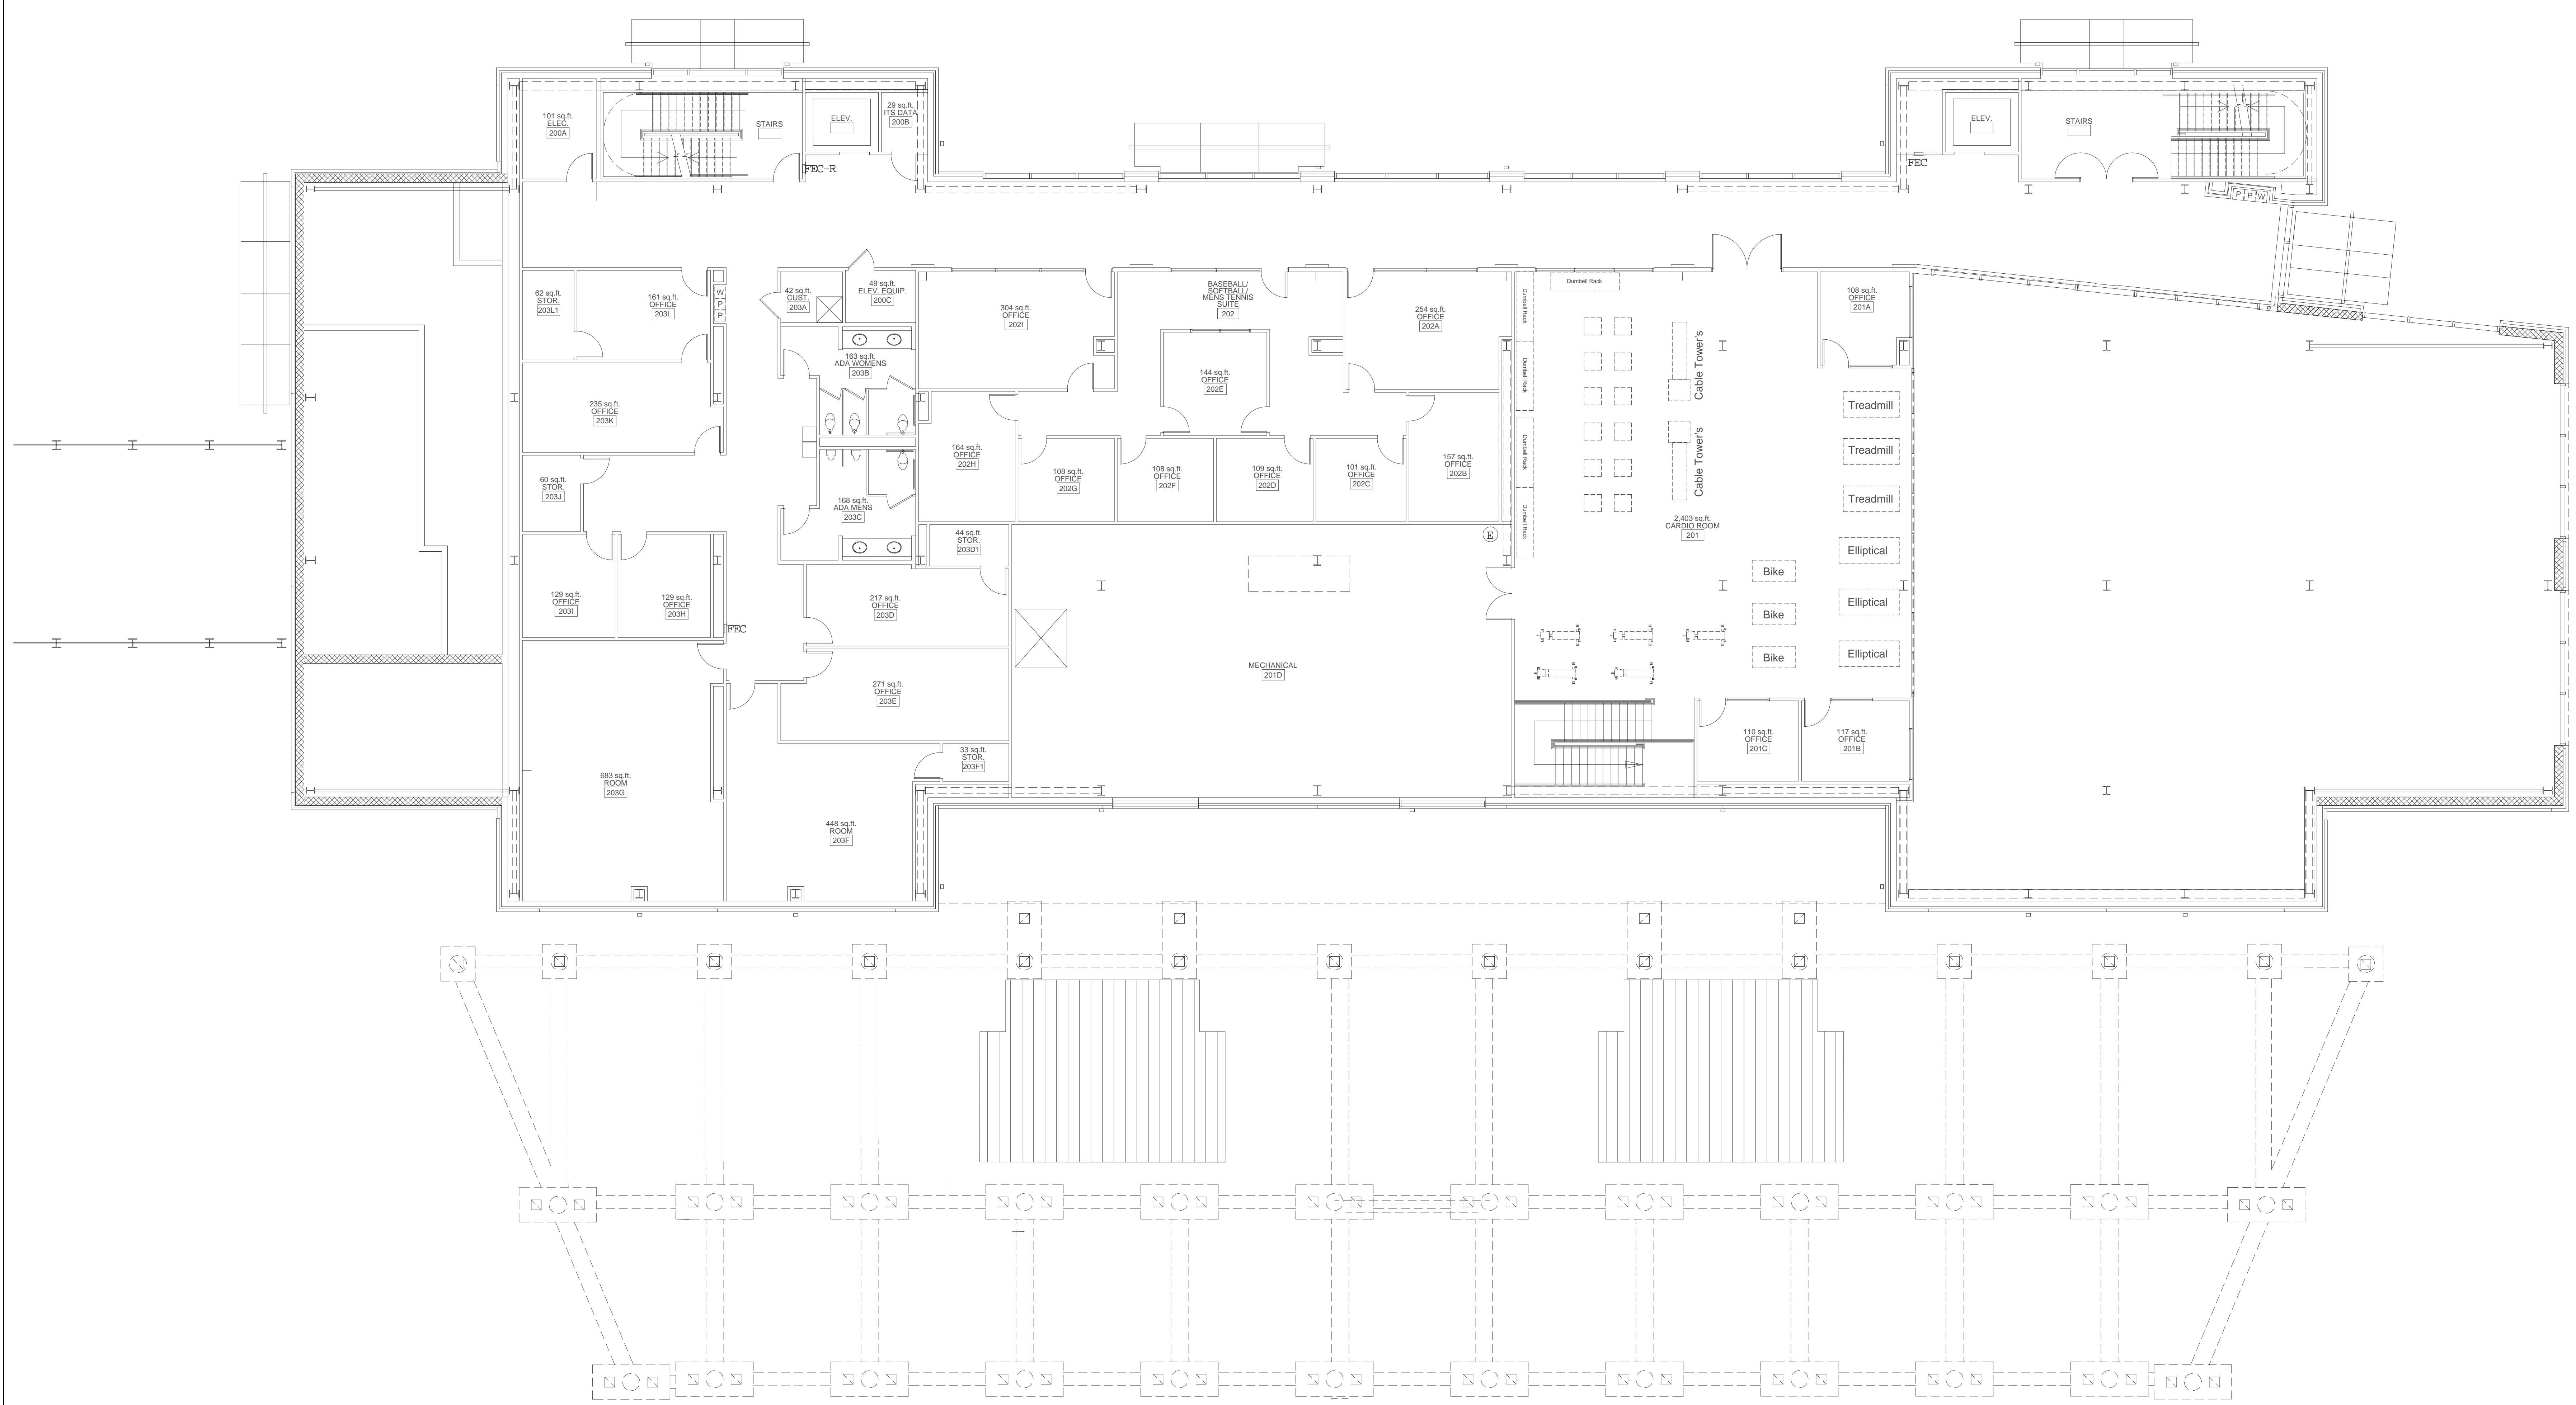


ADKINS FIELD HOUSE
 SECOND FLOOR PLAN
 TOTAL NET SQUARE FOOTAGE = 18,796
 TOTAL GROSS SQUARE FOOTAGE = 19,644

SECOND FLOOR PLAN
 SCALE: 1/8" = 1'-0"

BUILDING CODE IDENTIFICATION NUMBER - 995
 SECOND FLOOR PLAN
 ADKINS FIELD HOUSE
 FACILITIES DESIGN AND ENGINEERING

FACILITIES DESIGN &
 ENGINEERING
 P.O. BOX 261954
 CONWAY, SC 29528
 1270 ATLANTIC AVE.
 CONWAY, SC 29526

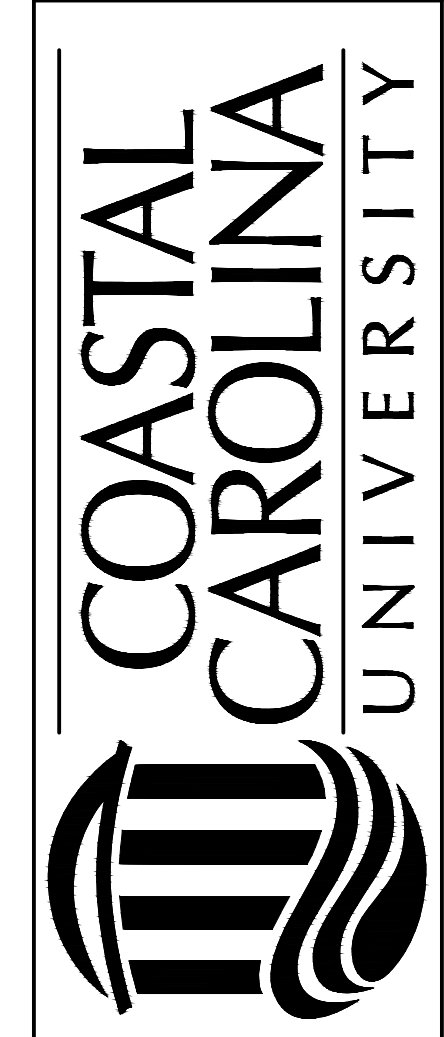

SEAL

DATE: 12-17-2012
 SCALE: SEE DWG.
 DESIGN BY: CCU
 DRAWN BY: MJT
 SHEET

A-2

OF 3