


AZALEA HALL DORMATORY  
 SECOND FLOOR  
 TOTAL NET SQUARE FOOTAGE = 4,517  
 TOTAL GROSS SQUARE FOOTAGE = 4,774

**SECOND FLOOR PLAN**  
 SCALE: 3/16" = 1'-0"

REVISION	DATE

BUILDING CODE IDENTIFICATION NO. - 075  
 SECOND FLOOR PLAN  
 AZALEA HALL DORMITORY  
 FACILITIES DESIGN & ENGINEERING

FACILITIES DESIGN &  
 ENGINEERING  
 P.O. BOX 261954  
 CONWAY, SC 29528  
 105 Quail Creek Village Ave.  
 Conway, SC 29528

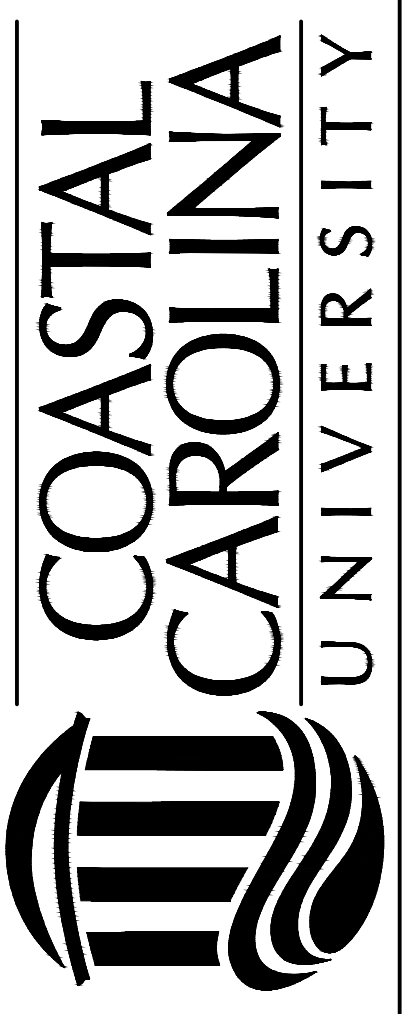

SEAL

DATE: 01-02-2013  
 SCALE: SEE DWG.  
 DESIGN BY: CCU  
 DRAWN BY: MJT

**A-2**  
 OF 3