


REVISION	DATE

CHANTICLEER HALL  
3000 Elvington Loop  
Conway, SC 29526

**CHANTICLEER HALL**  
3000 BUILDING  
SECOND FLOOR PLAN  
BUILDING CODE: CH30 IDENTIFICATION NUMBER: 630

FACILITIES DESIGN &  
ENGINEERING  
P.O. BOX 261954  
CONWAY, SC 29528

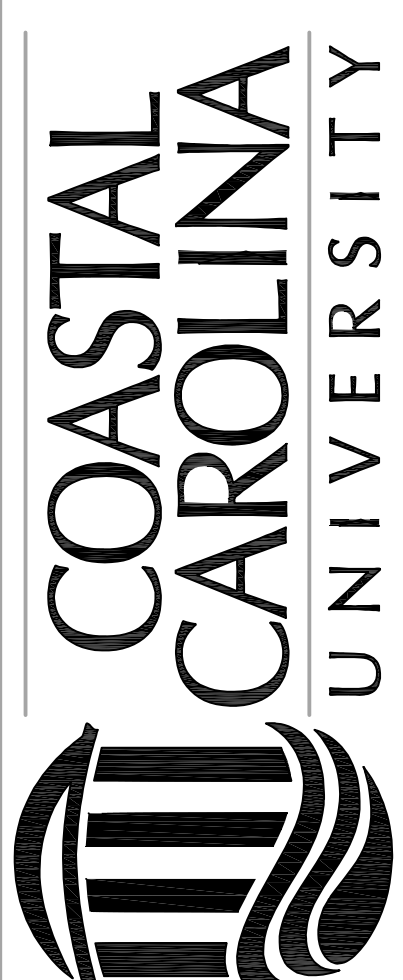


SEAL

DATE: 10-30-2015  
SCALE: 1/4" = 1'-0"  
DESIGN BY: CCU  
DRAWN BY: CDW  
SHEET

**A-2**  
of 3


↑  
TO  
ELVINGTON  
LOOP

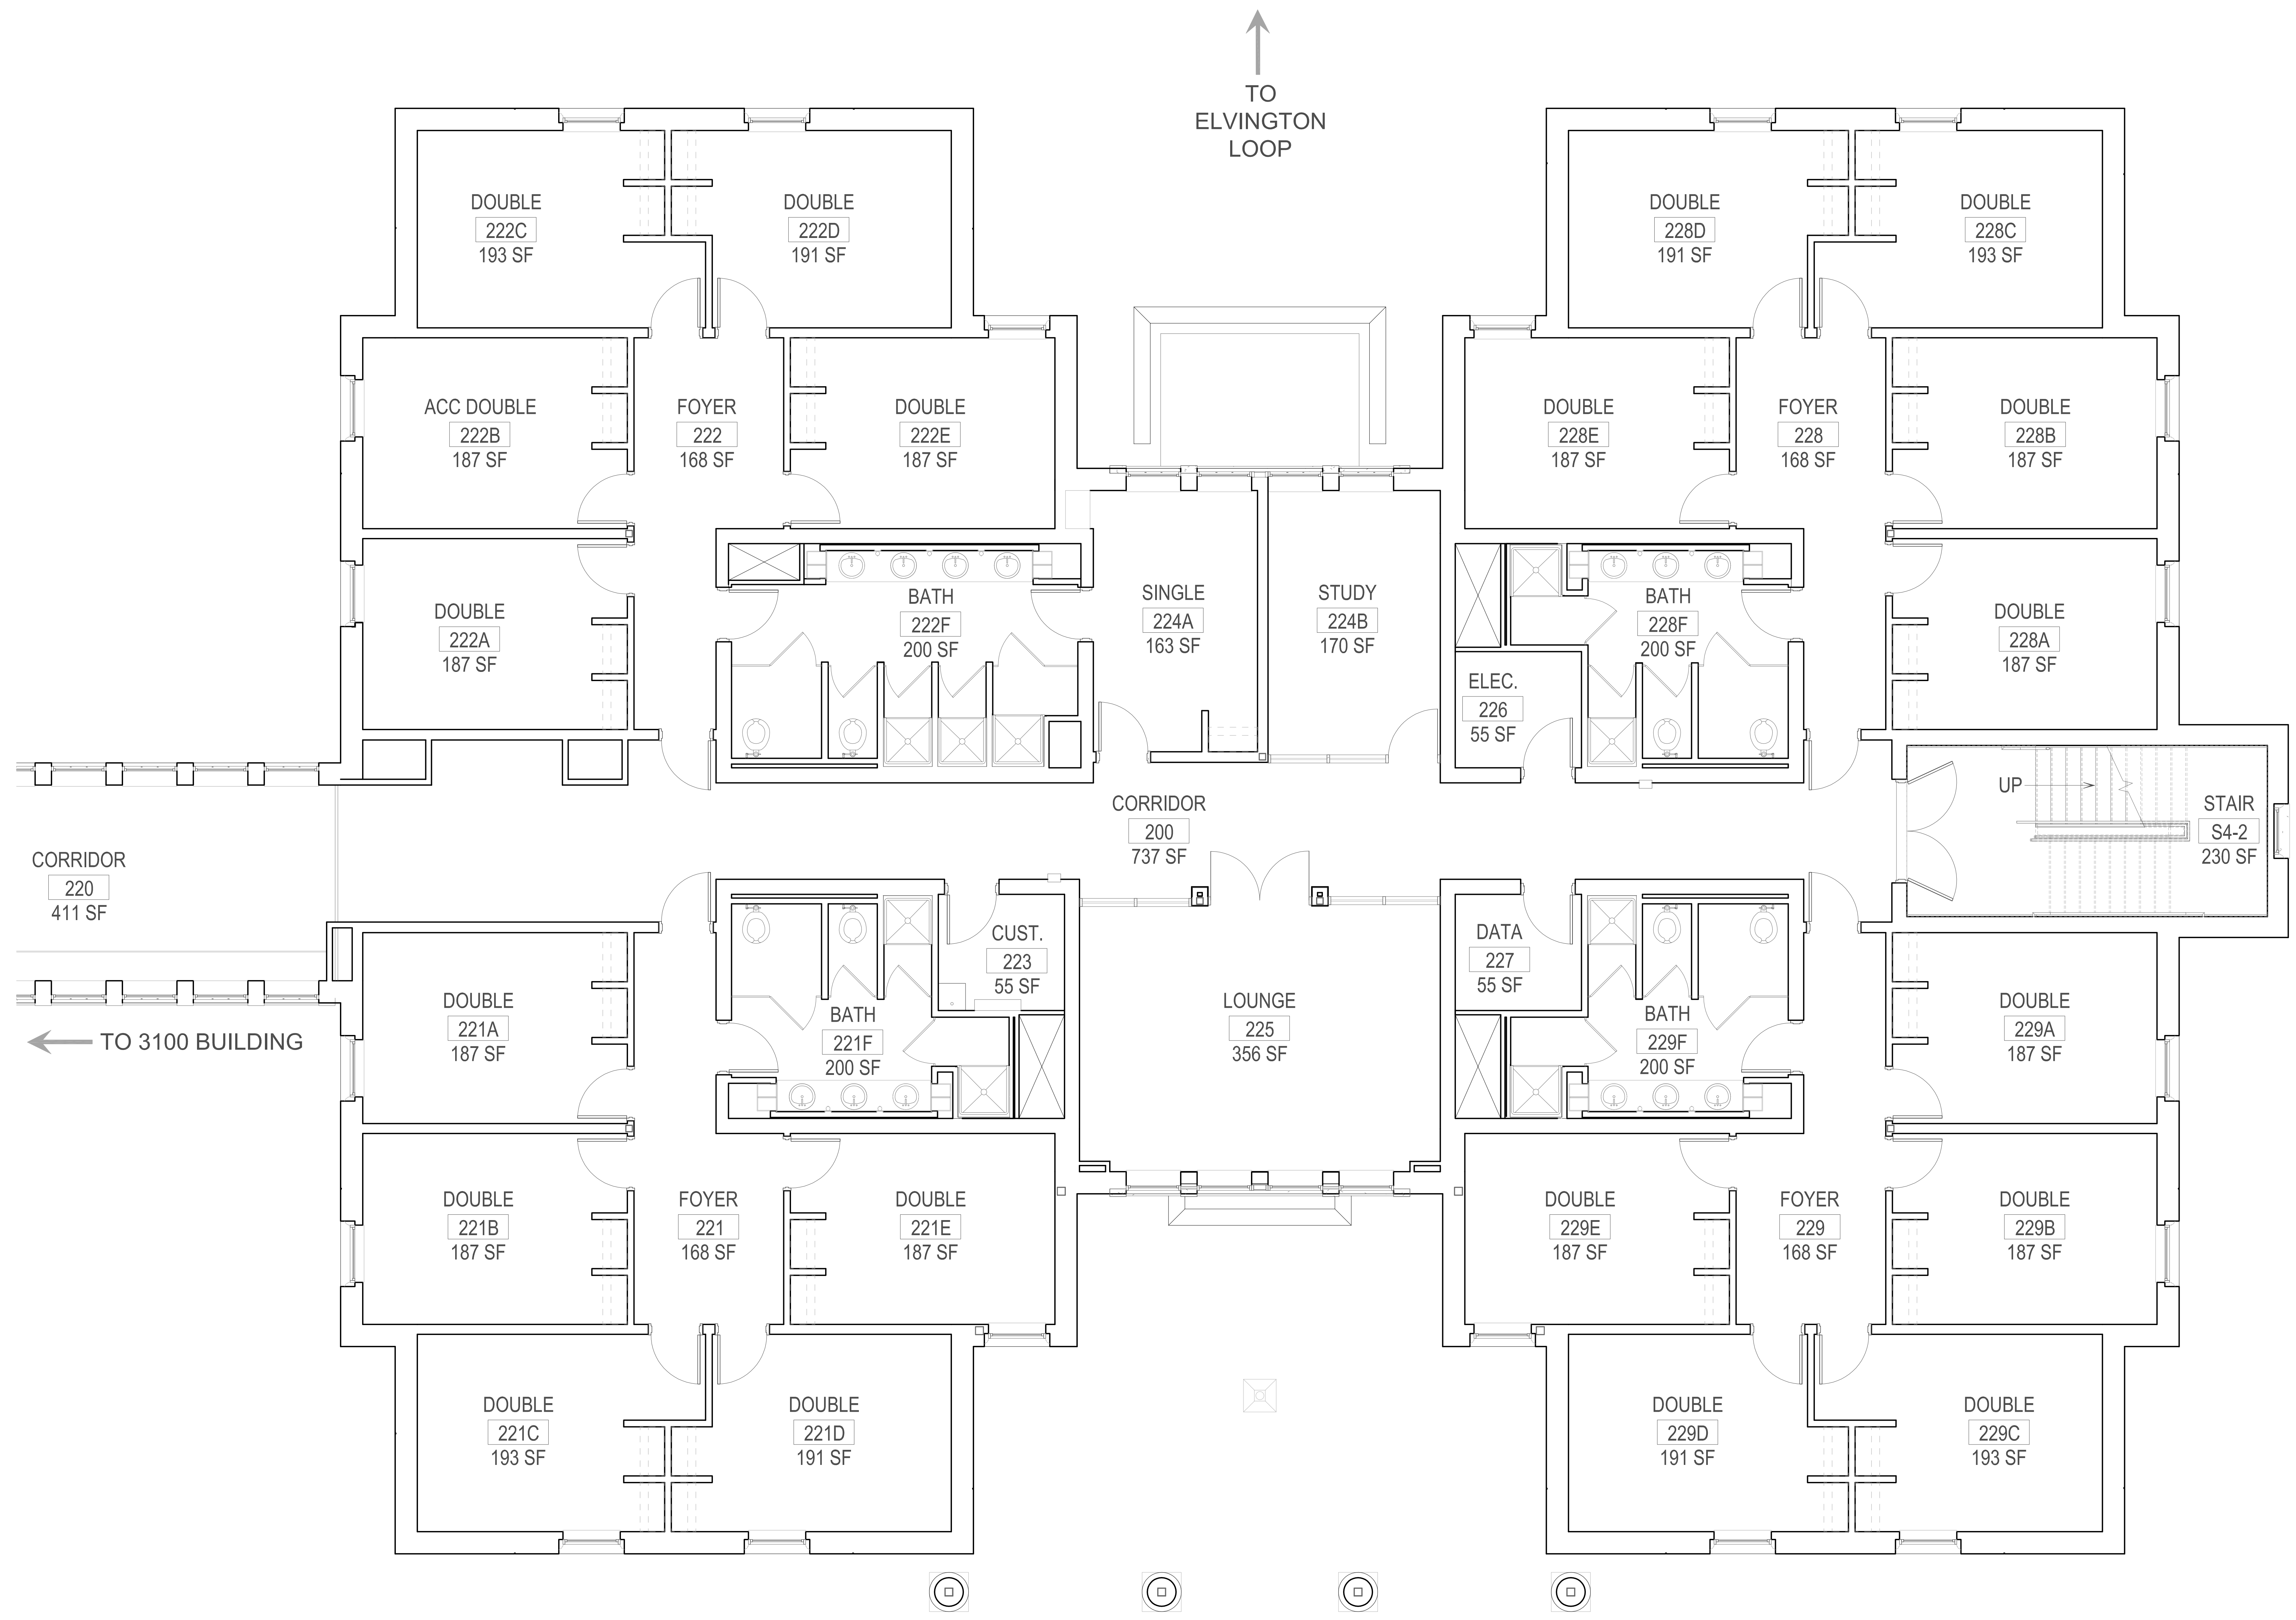

CORRIDOR  
220  
411 SF

← TO 3100 BUILDING

**SECOND FLOOR PLAN - 3000 BUILDING**  
SCALE: 1/4" = 1'-0"

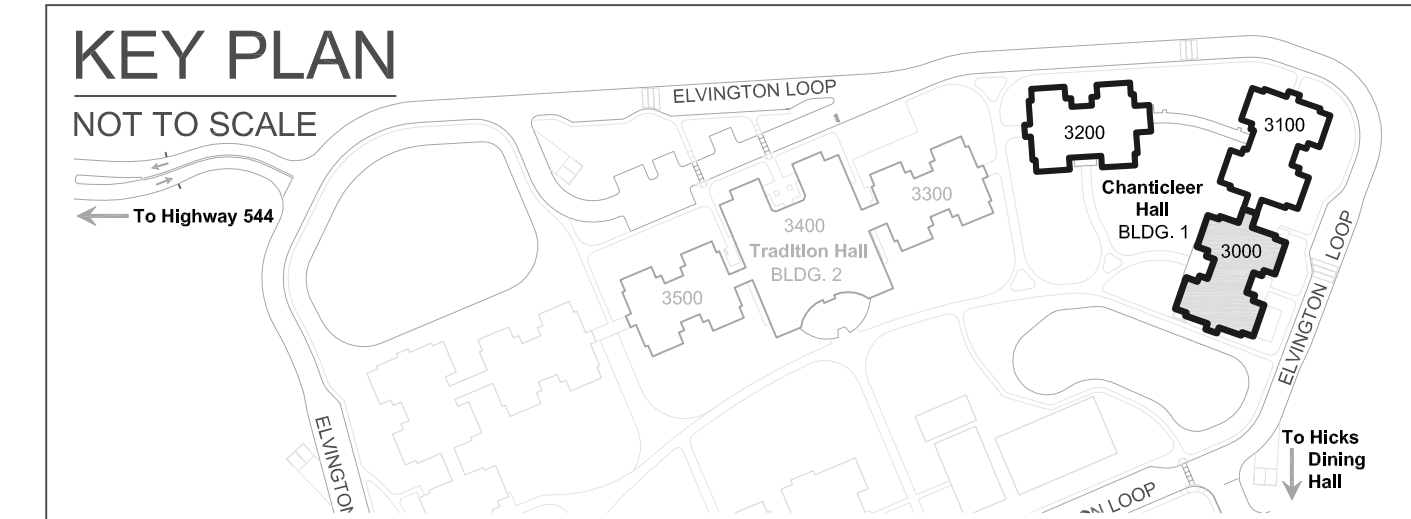

**CHANTICLEER HALL**  
3000 BUILDING  
SECOND FLOOR PLAN  
TOTAL NET SQUARE FOOTAGE = 5,557  
TOTAL GROSS SQUARE FOOTAGE = 8,772  
TOTAL LINEAR FEET = 535'