


SECOND FLOOR PLAN - 3100 BUILDING
SCALE: 1/4" = 1' - 0"

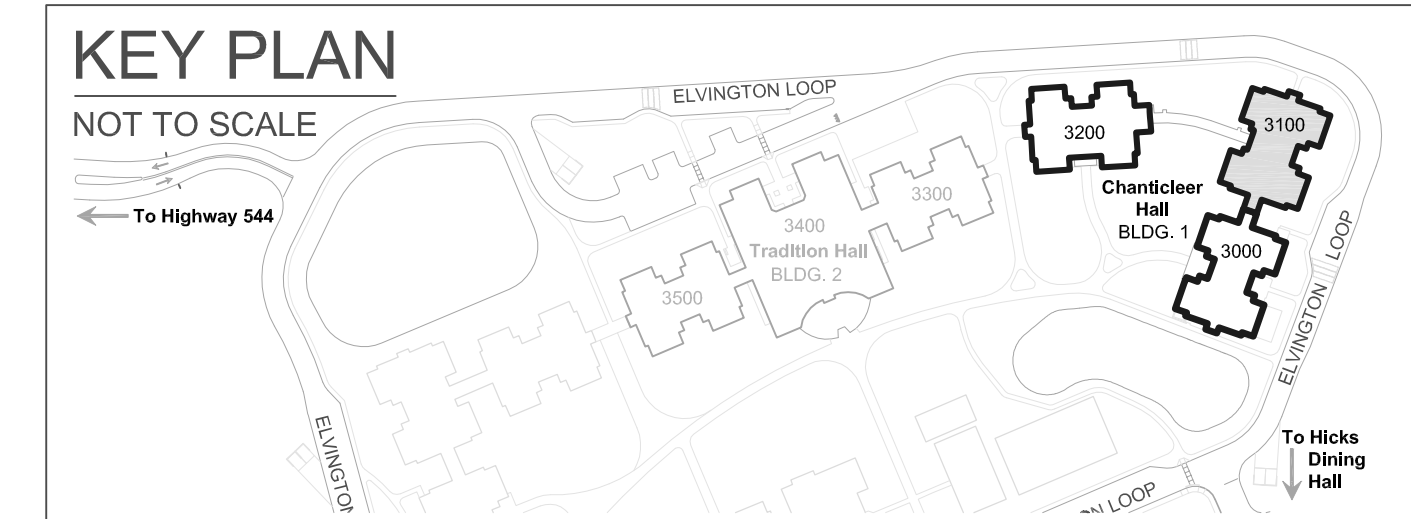

CHANTICLEER HALL
3100 BUILDING
SECOND FLOOR PLAN
TOTAL NET SQUARE FOOTAGE = 5,793
TOTAL GROSS SQUARE FOOTAGE = 8,891
TOTAL LINEAR FEET = 524'