
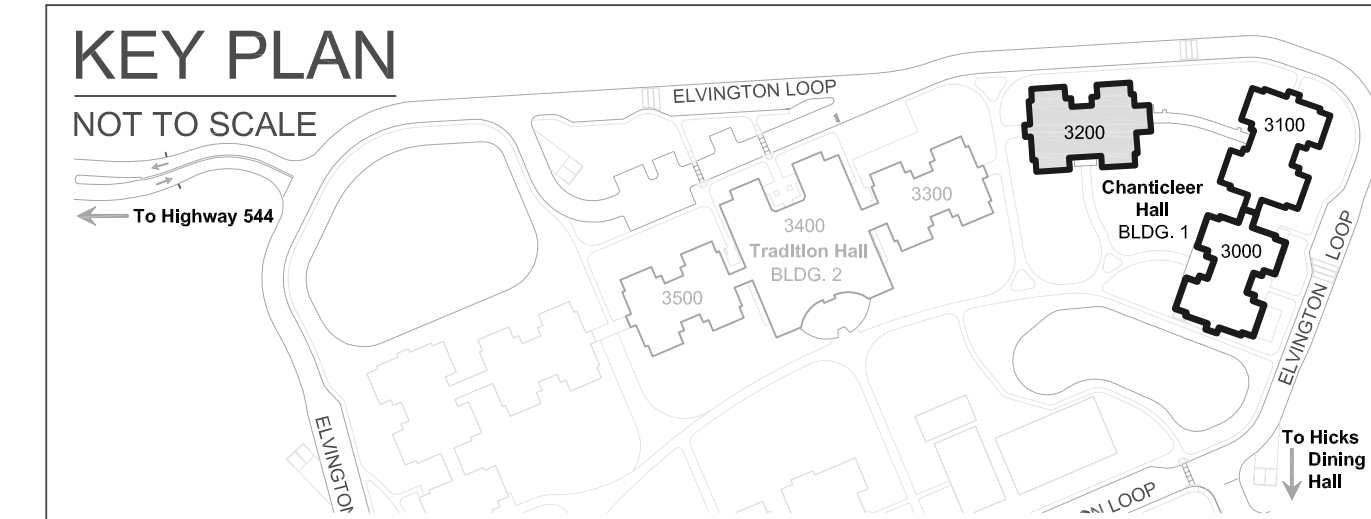


↑
TO
ELVINGTON
LOOP

← TO
TRADITION HALL

TO 3100 BUILDING →

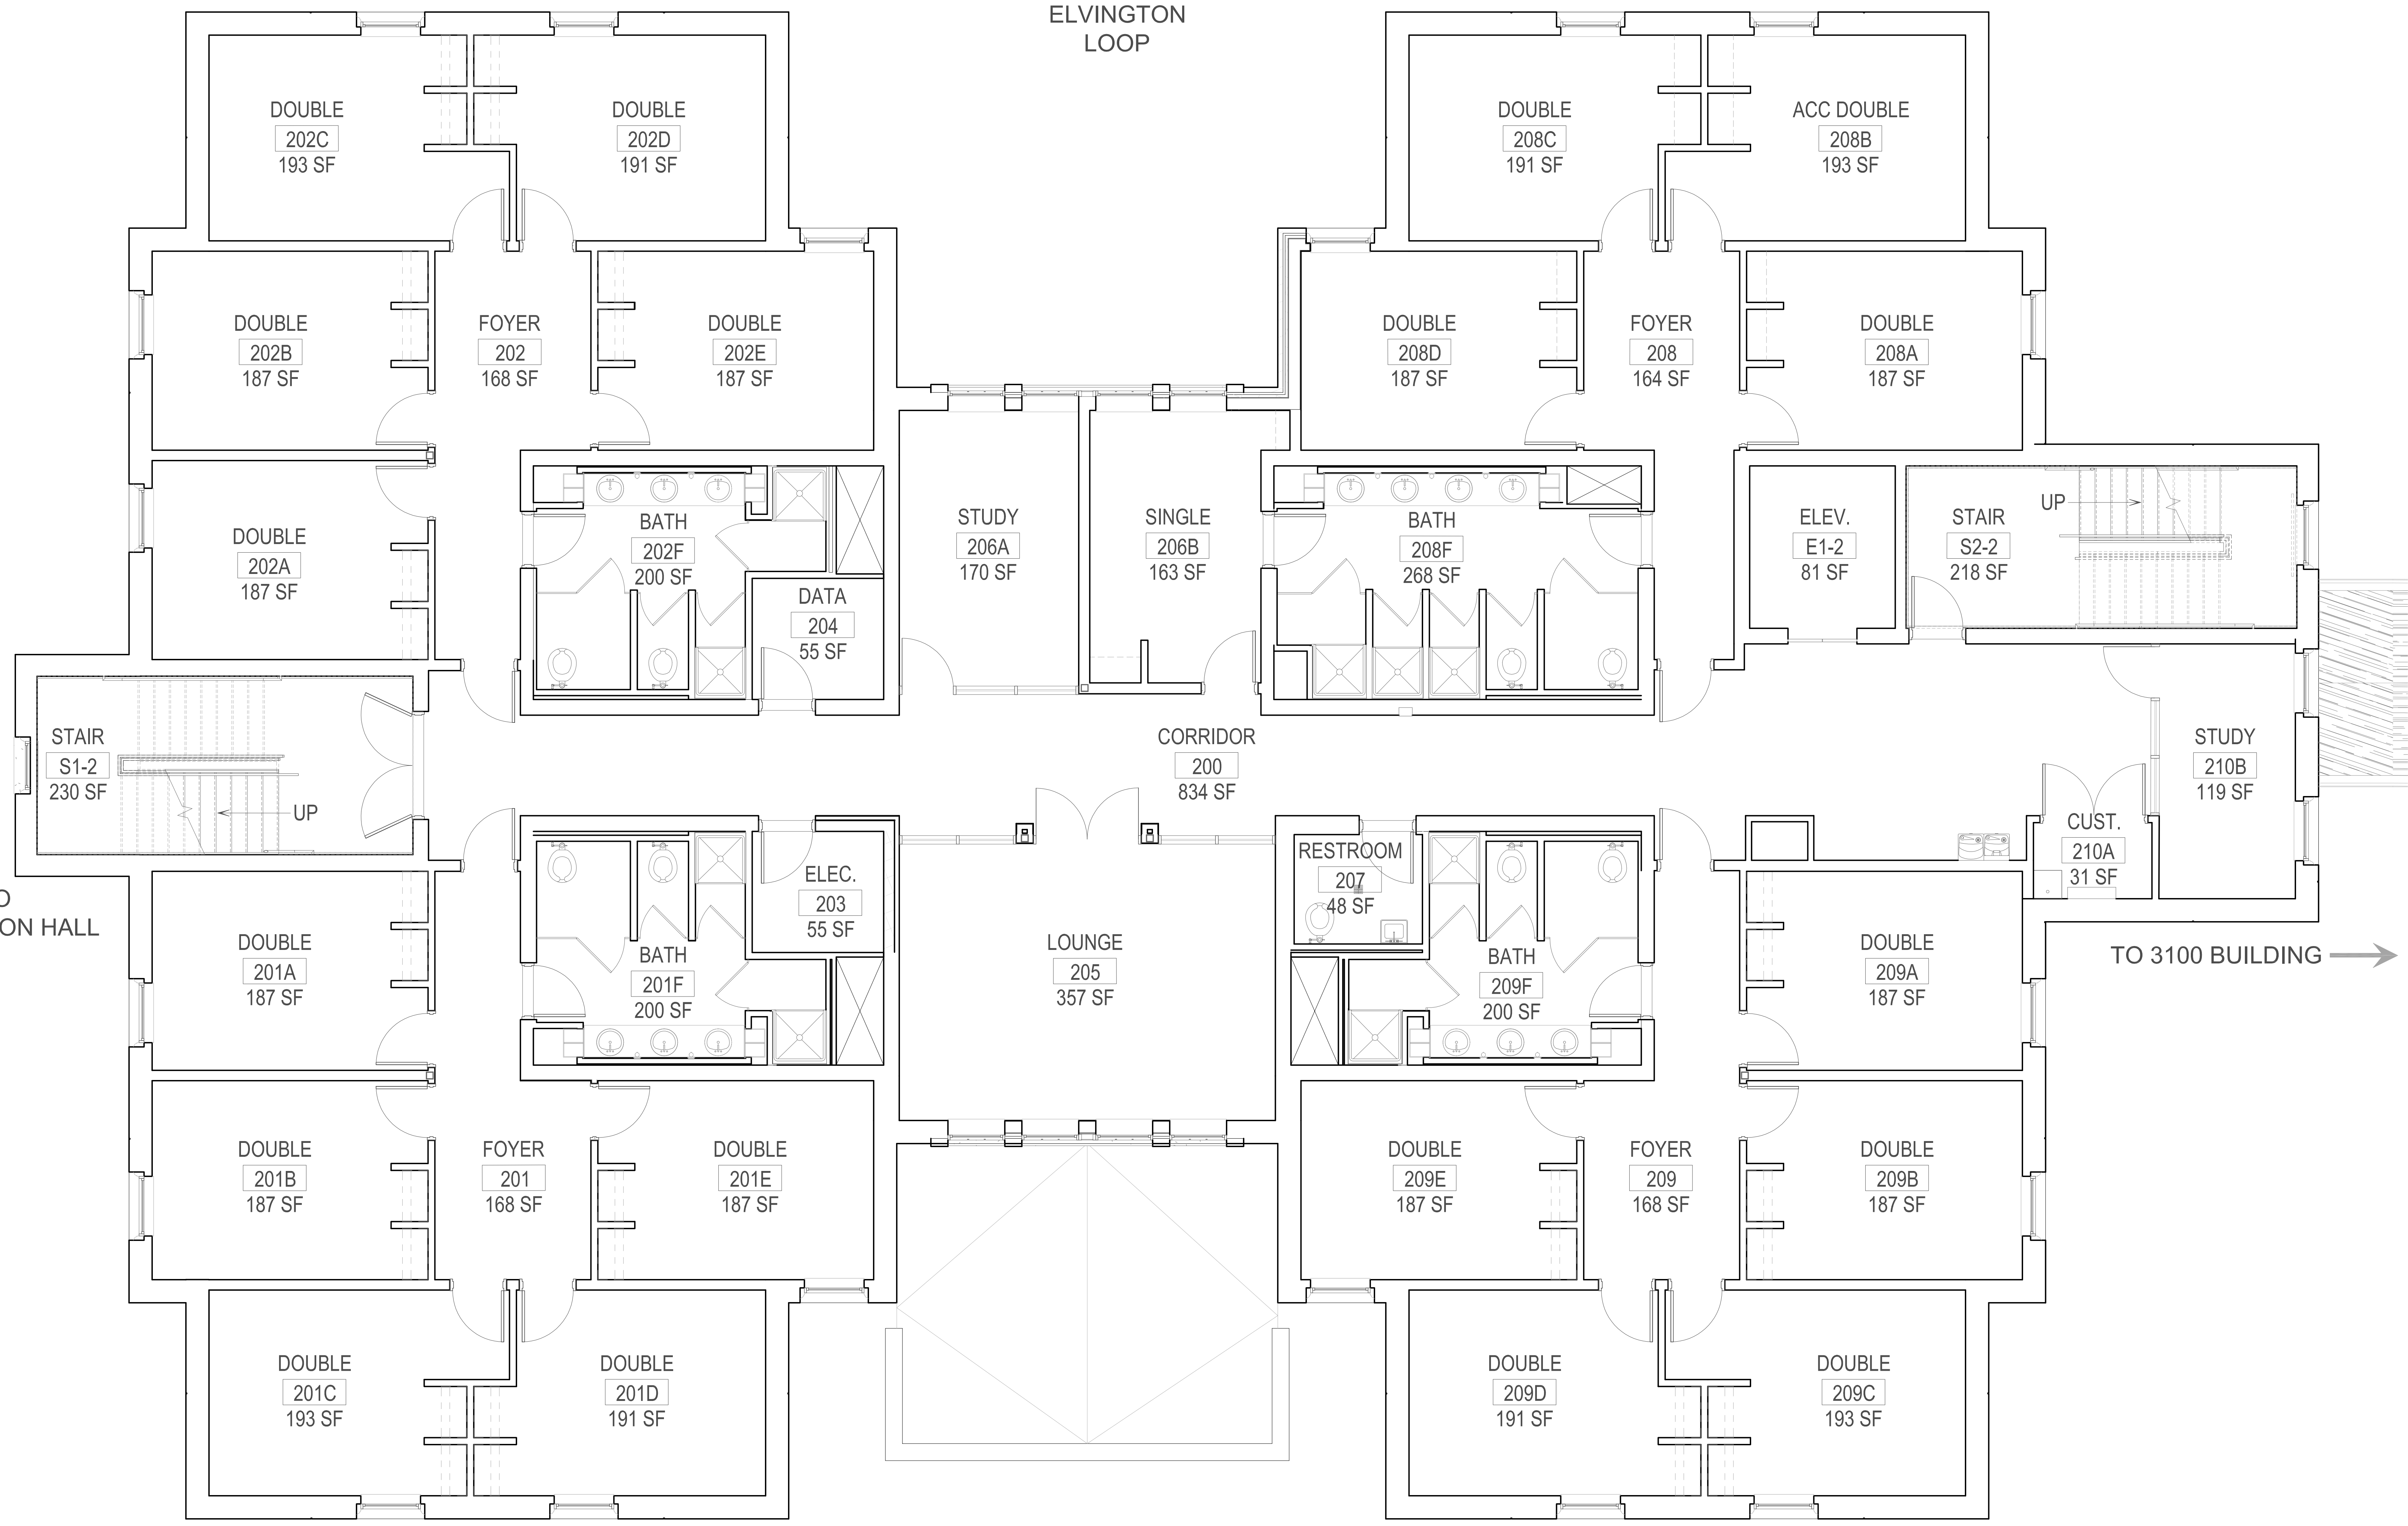

SECOND FLOOR PLAN - 3200 BUILDING
SCALE: 1/4" = 1'-0"

CHANTICLEER HALL
3200 BUILDING
SECOND FLOOR PLAN
TOTAL NET SQUARE FOOTAGE = 5,750
TOTAL GROSS SQUARE FOOTAGE = 8,985
TOTAL LINEAR FEET = 535'