


CYPRESS HALL DORMITORY SECOND FLOOR
 TOTAL NET SQUARE FOOTAGE = 4,626
 TOTAL GROSS SQUARE FOOTAGE = 5,197

SECOND FLOOR PLAN
 SCALE: 1/4" = 1'-0"

REVISION	DATE

BUILDING CODE IDENTIFICATION NO. - 295
 SECOND FLOOR PLAN
 CYPRESS HALL DORMITORY
 FACILITIES DESIGN AND ENGINEERING

FACILITIES DESIGN &
 ENGINEERING
 P.O. BOX 261954
 CONWAY, SC 29528
 114 Chanticleer Dr.
 Conway, SC 29526

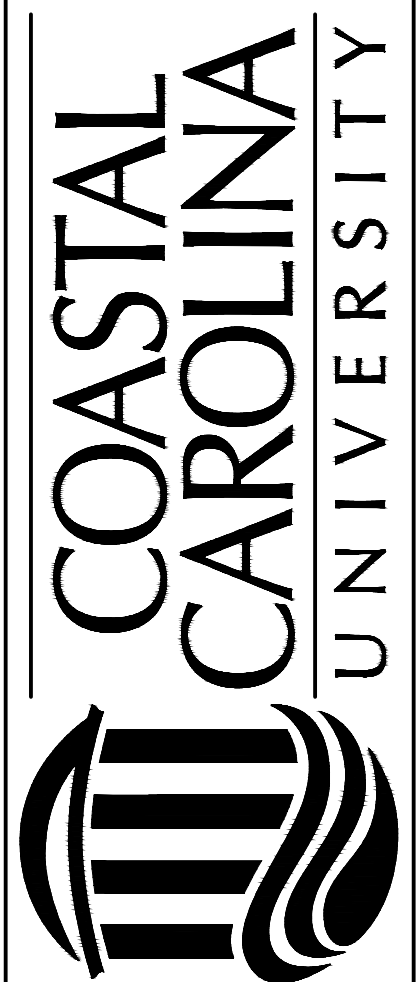

SEAL

DATE: 01-02-2013
 SCALE: SEE DWG.
 DESIGN BY: CCU
 DRAWN BY: MJT
 SHEET

A-2