


REVISION	DATE

BUILDING CODE IDENTIFICATION NUMBER - 005  
 SECOND FLOOR PLAN  
 ELDRED E. PRINCE BUILDING  
 FACILITIES DESIGN & ENGINEERING


FACILITIES DESIGN &  
 ENGINEERING  
 P.O. BOX 261954  
 CONWAY, SC 29528  
 100 TOM TROUT DRIVE  
 CONWAY, SC 29526

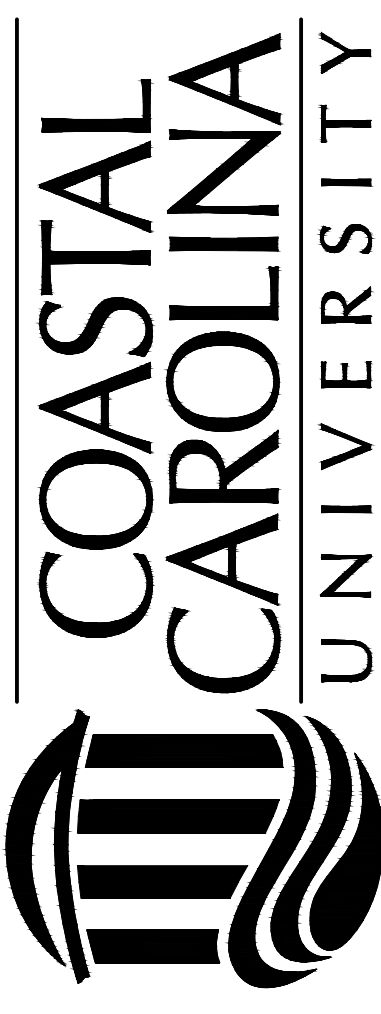

SEAL

DATE: 7-1-2014  
 SCALE: SEE DWG.  
 DESIGN BY: CCU  
 DRAWN BY: MJT  
 SHEET

A-2  
 OF 2

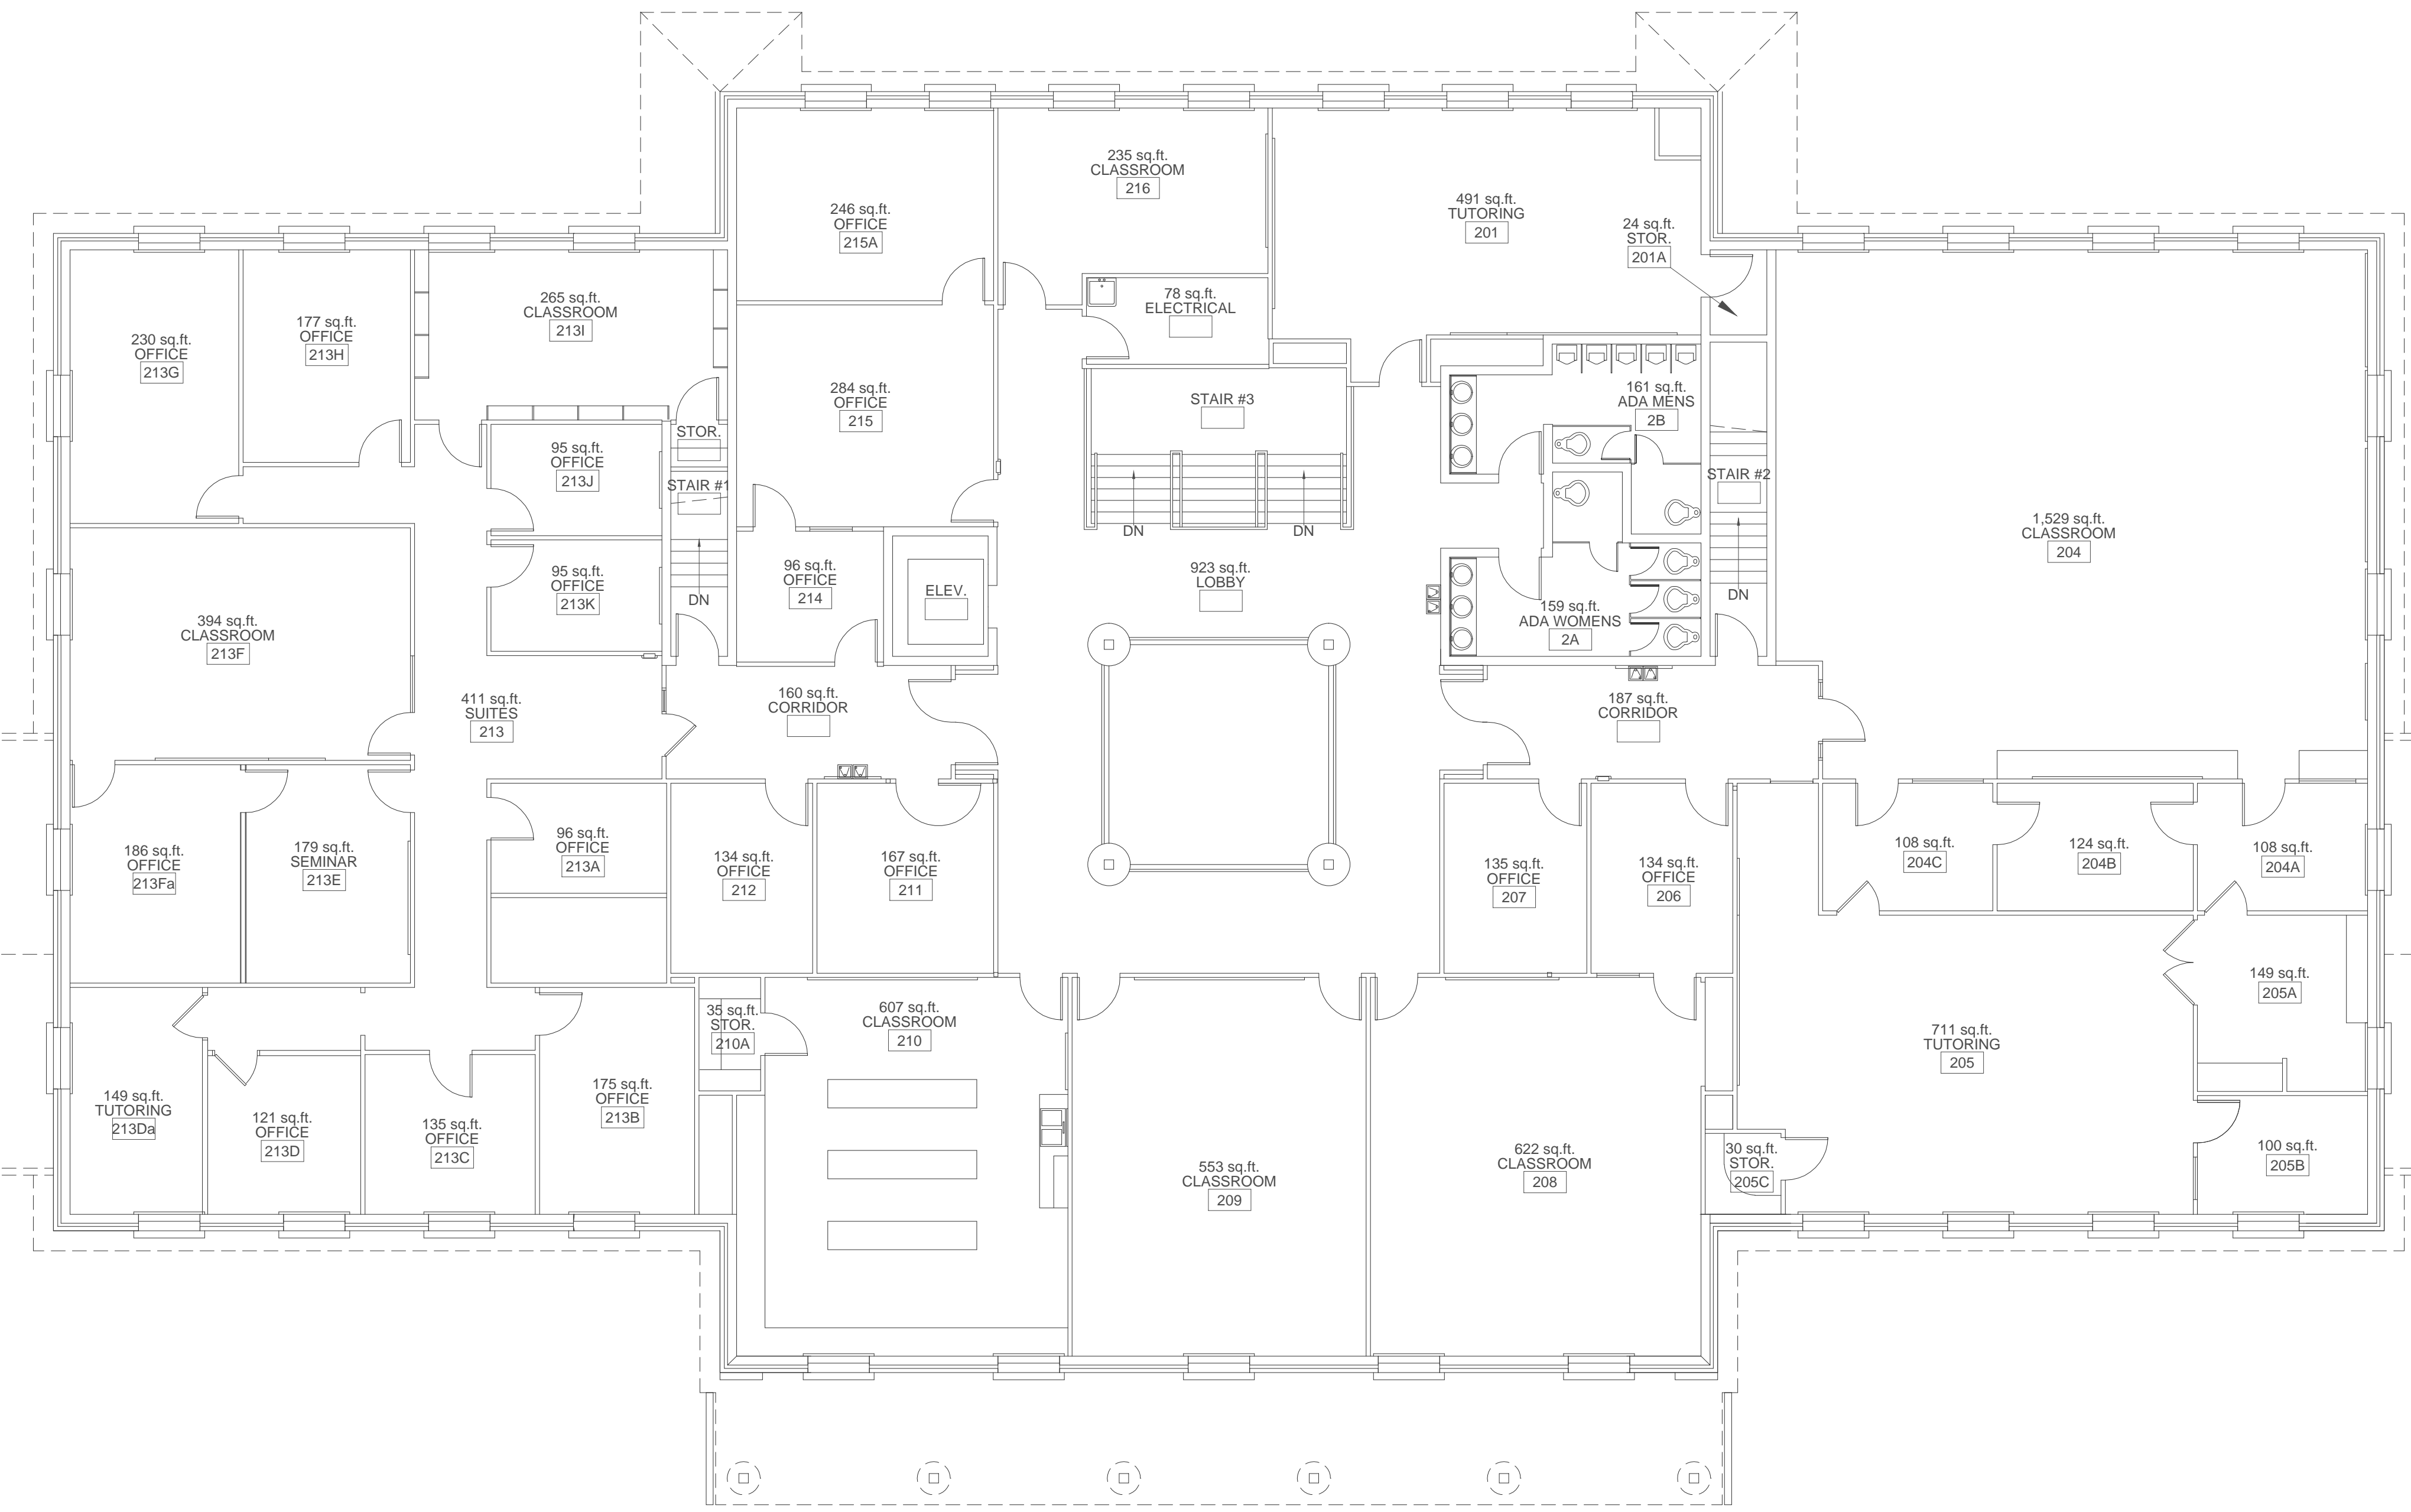

ELDRED E. PRINCE BUILDING  
 SECOND FLOOR PLAN  
 TOTAL GROSS SQUARE FOOTAGE = 12,965  
 TOTAL NET SQUARE FOOTASGE = 12,364