


REVISION	DATE

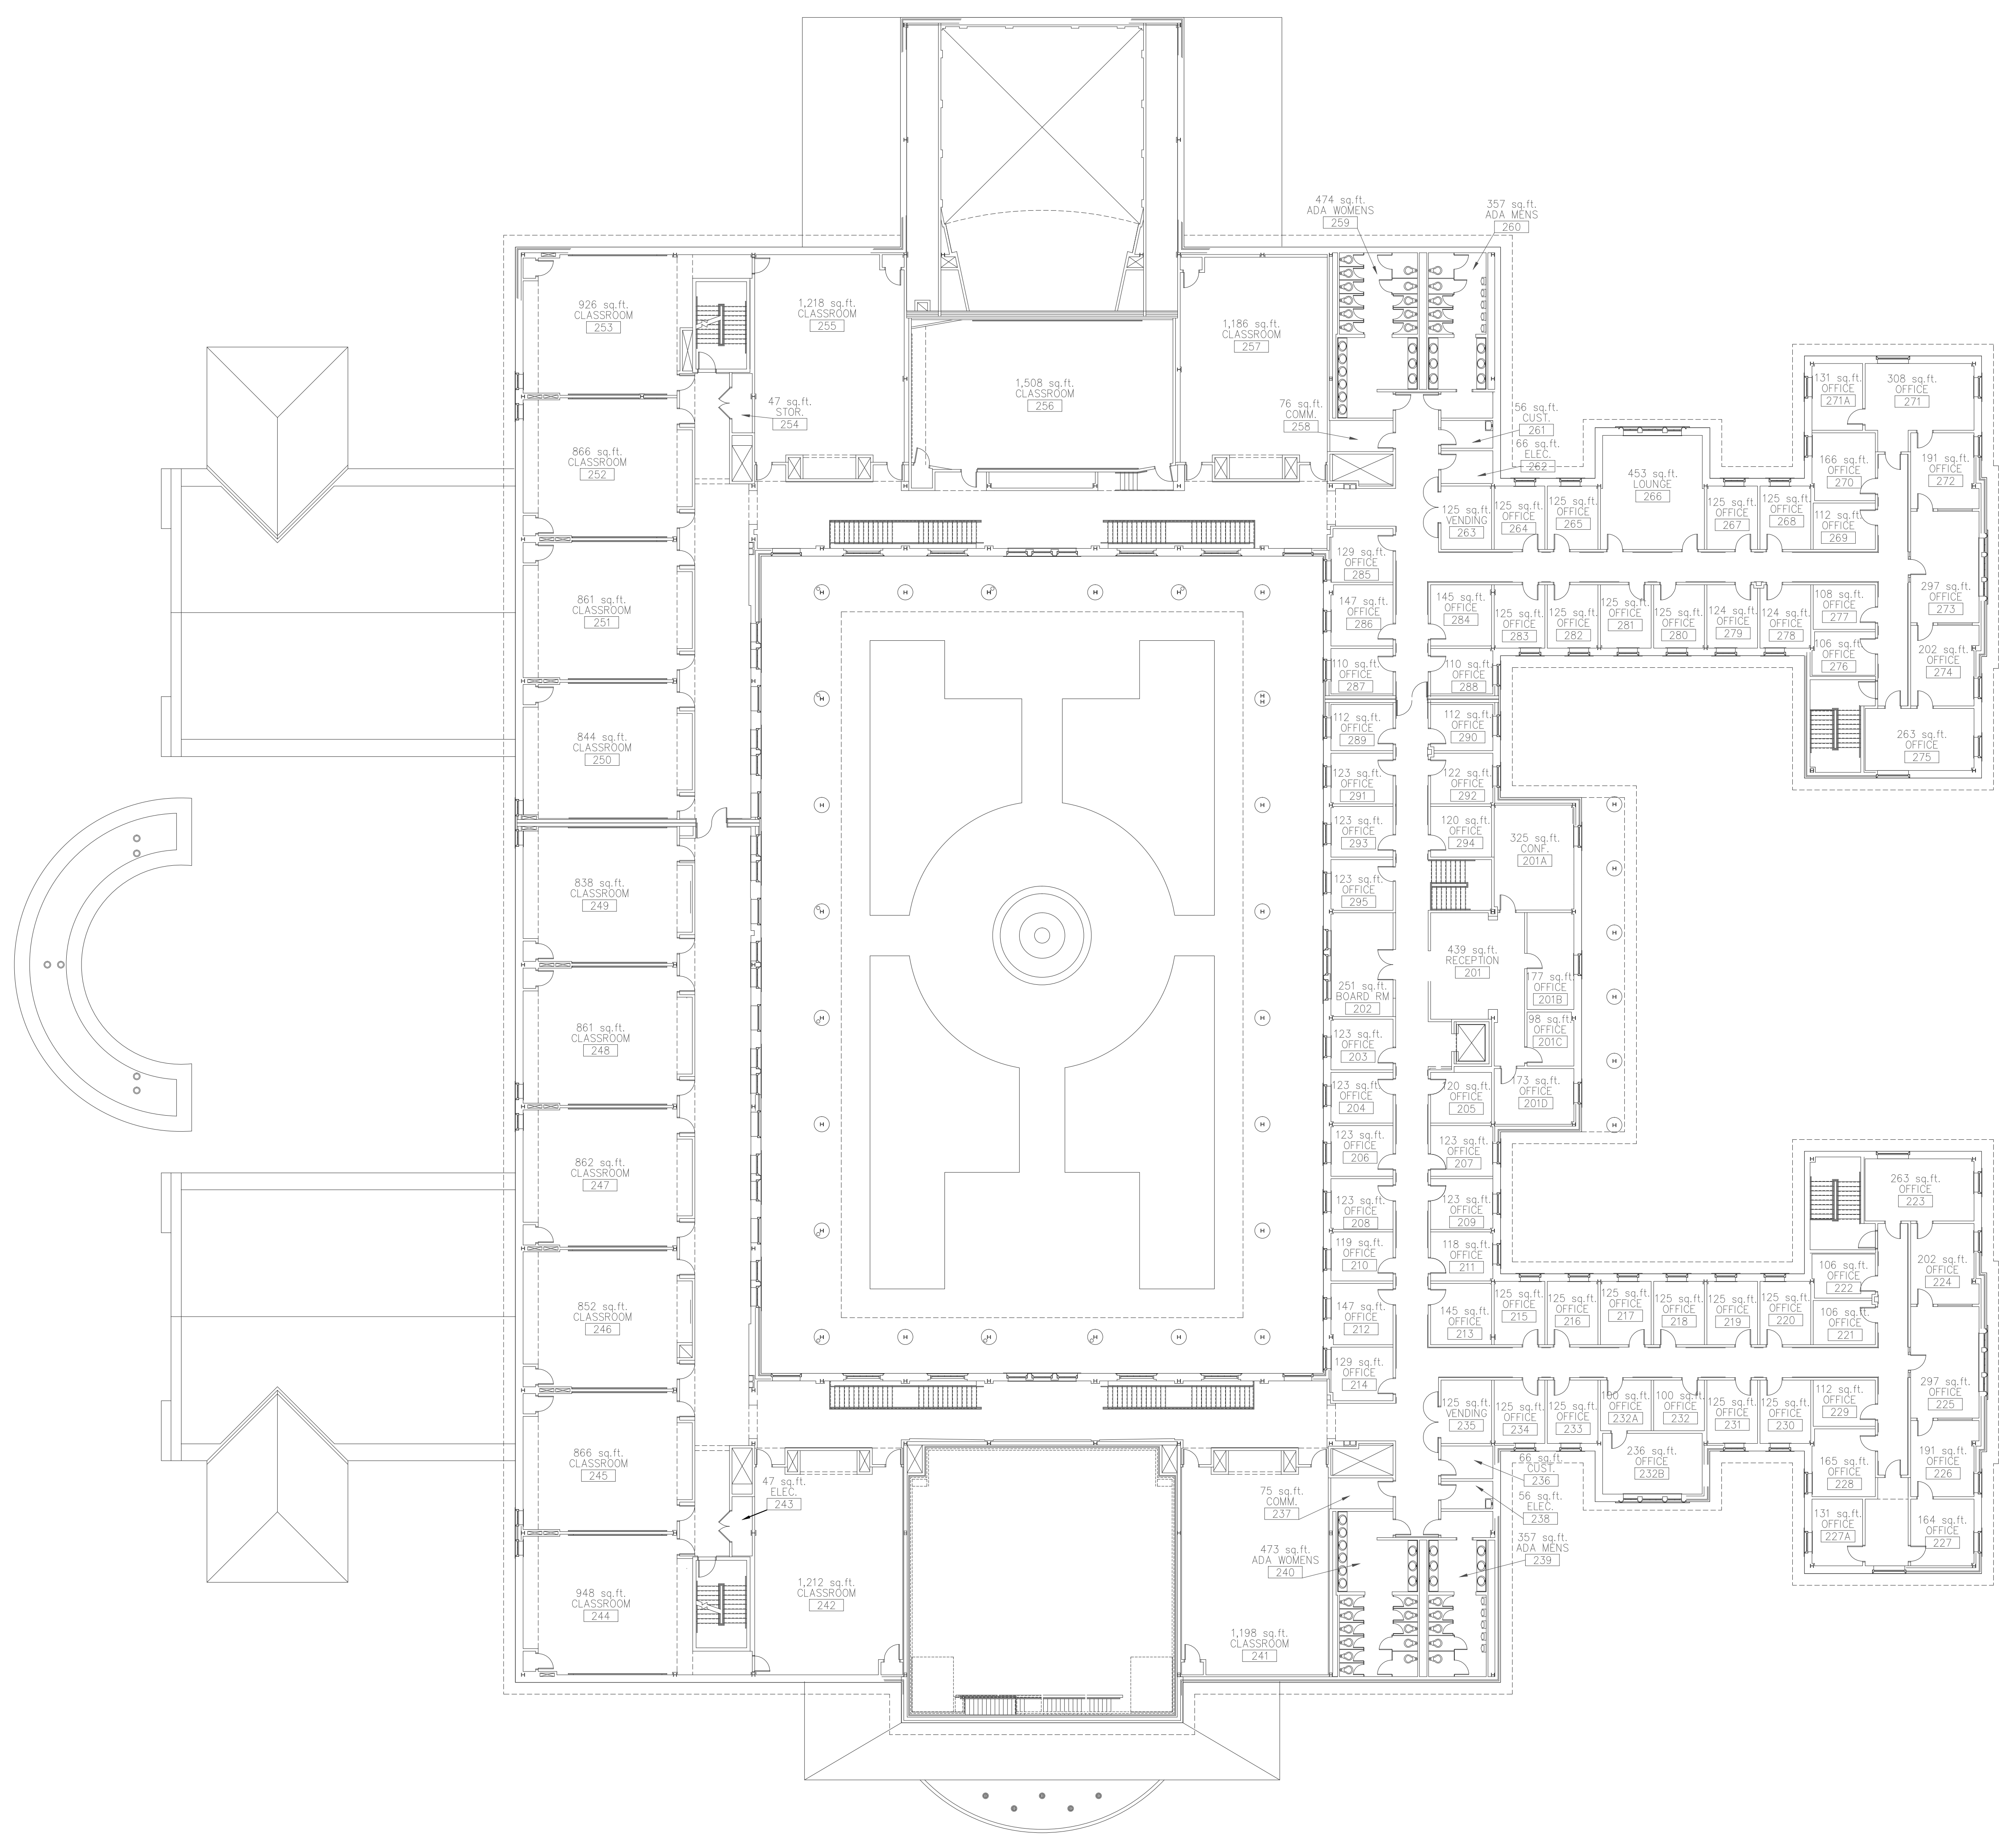

EDWARDS COLLEGE OF HUMANITIES AND FINE ARTS
 SECOND FLOOR
 TOTAL NET SQUARE FOOTAGE = 45,274
 TOTAL GROSS SQUARE FOOTAGE = 48,577

SECOND FLOOR PLAN

SCALE: 1/16" = 1'-0"

BUILDING CODE IDENTIFICATION NUMBER - 220
 SECOND FLOOR PLAN
 EDWARDS COLLEGE OF HUMANITIES AND FINE ARTS
 FACILITIES DESIGN AND ENGINEERING

FACILITIES DESIGN & ENGINEERING
 P.O. BOX 261954
 CONWAY, SC 29528
 133 Chanticleer Dr., West
 CONWAY, SC 29526



SEAL

DATE: 12-16-2012
 SCALE: SEE DWG.
 DESIGN BY: CCU
 DRAWN BY: MJT
 SHEET

A-2

OF 2